



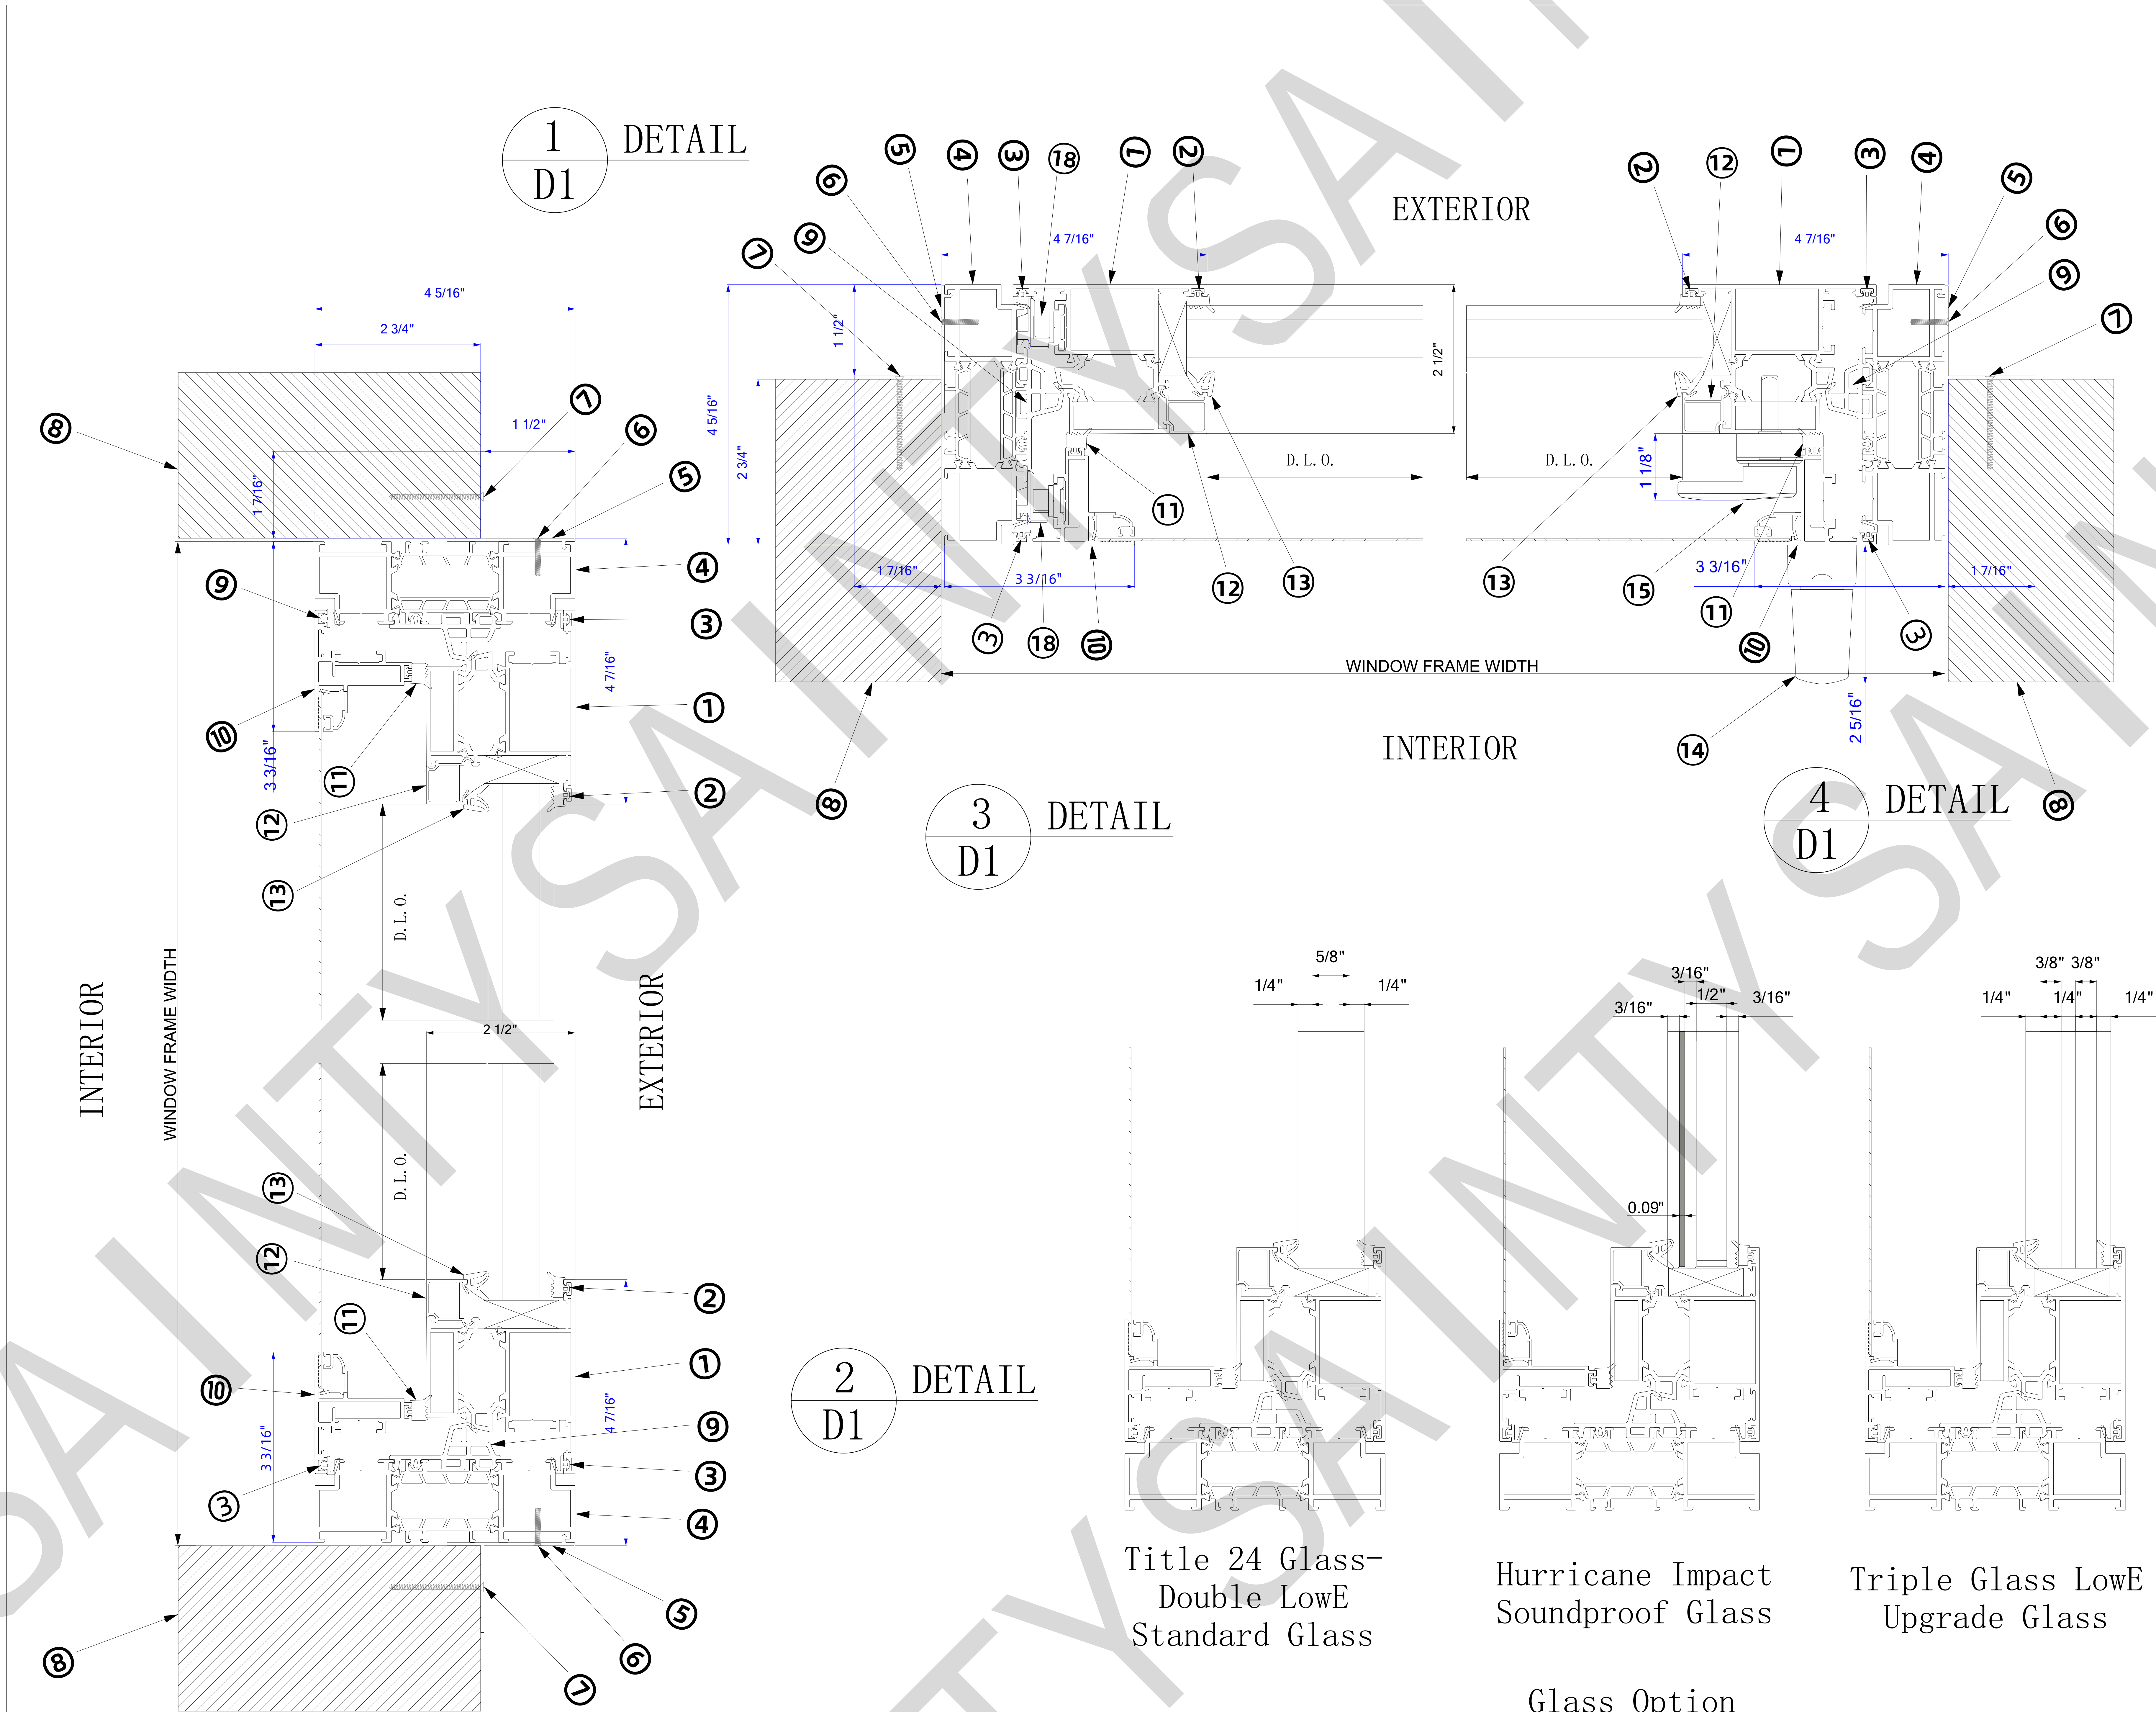

- Precautions:
- 1.All views are external views, the solid line represents the outward opening, the dashed line represents the inward opening, and the side where the two lines intersect is the hinge installation side.
 - 2.The dimensions on the drawings cannot be used as the basis for construction, and the data from repeated measurements on site should be compared with the annotations in the drawings for construction;
 - 3.On-site construction personnel should check the dimensions shown in the drawings on site, and notify the designer in time if any contradictions are found;
 - 4.This drawing can only be used after being approved by relevant departments;
 - 5.The copyright of this drawing belongs to our company, without written permission, no copying or misappropriation is allowed;
 - 6.In this drawing, except for the elevation marked in meters, all other marked dimensions are in millimeters
 - 7.The final interpretation right of this drawing belongs to our company.

DEORATION DESIGNING:

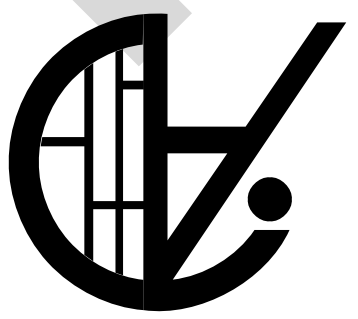

SAINTY


TAIXING SAINTY INDUTRY CO.,LTD.
ADDRESS: ST Aluminum, Baogou Town Industry ,
Tengzhou City, Zaozhuang 277000, Shandong
Cell: +86 150 5290 5768 (Whatsapp)
www.aluminum-window.com
Email:info@staluminum.com

Customer:


Project:

Drawing For:
STOSW2


DESIGNED	block:	block:
CHECKED		
DESIGNED		
DESIGNED		
Drawing No.	block:AWN2025.7	
Scale	block:1:1	
Map	A7	
Date		
Stage	Design	
CUSTOMER	2026/05/15	
OWNER		
MARK		

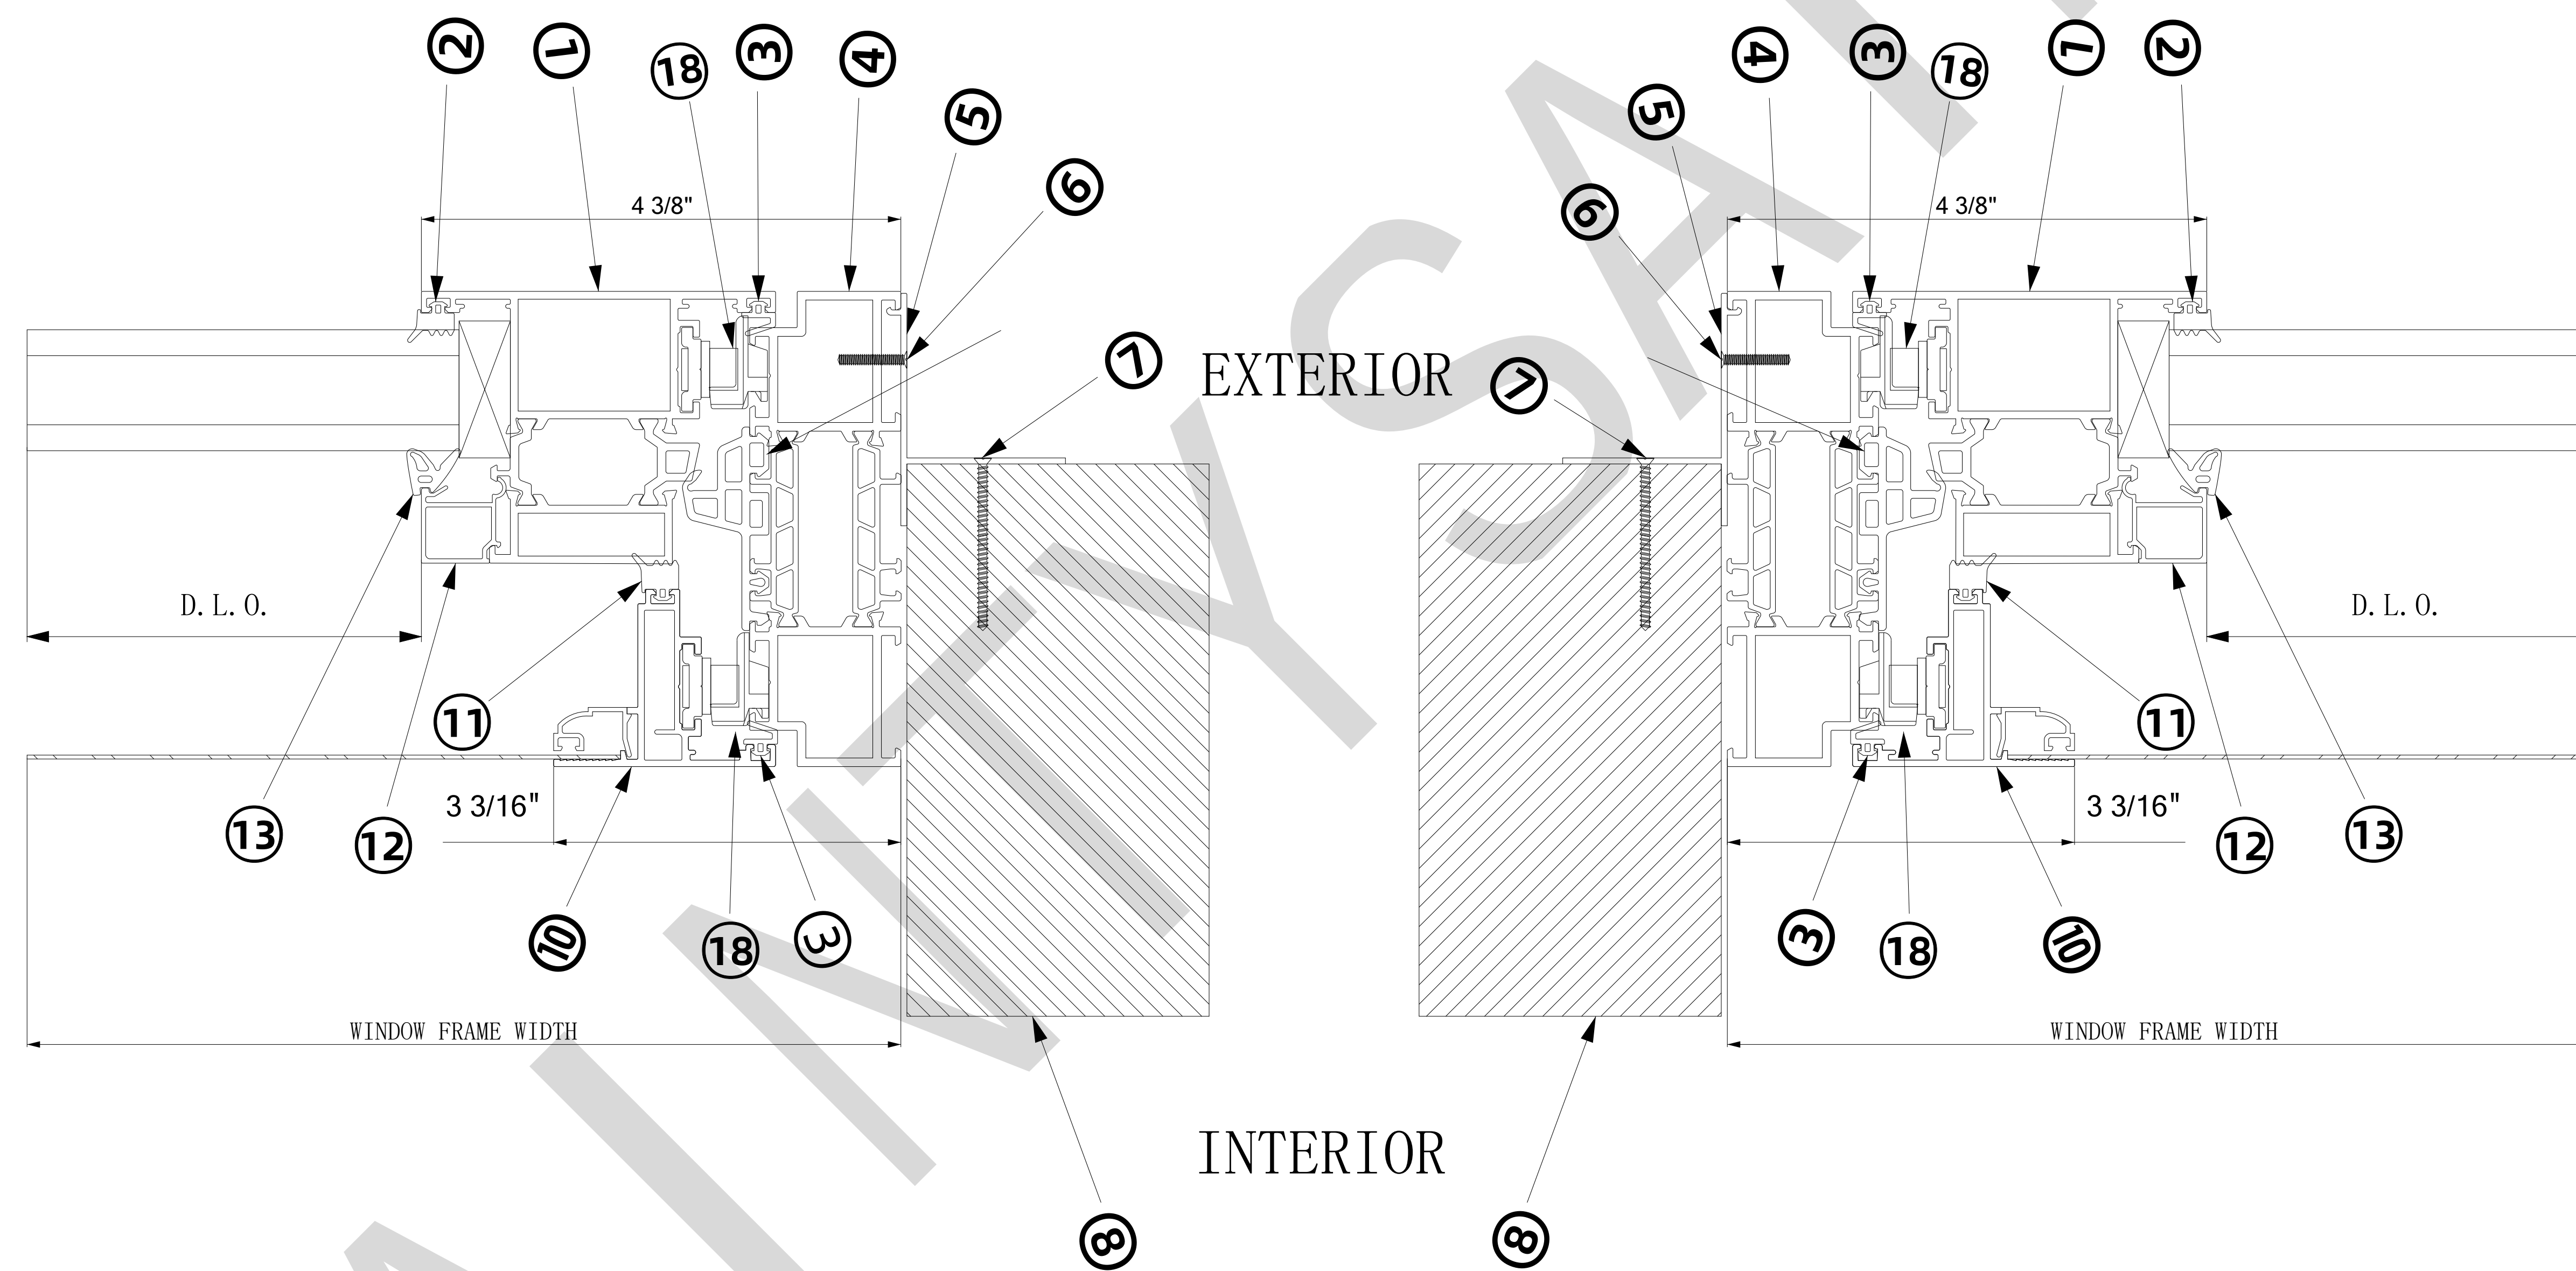


1
DETAIL
D2

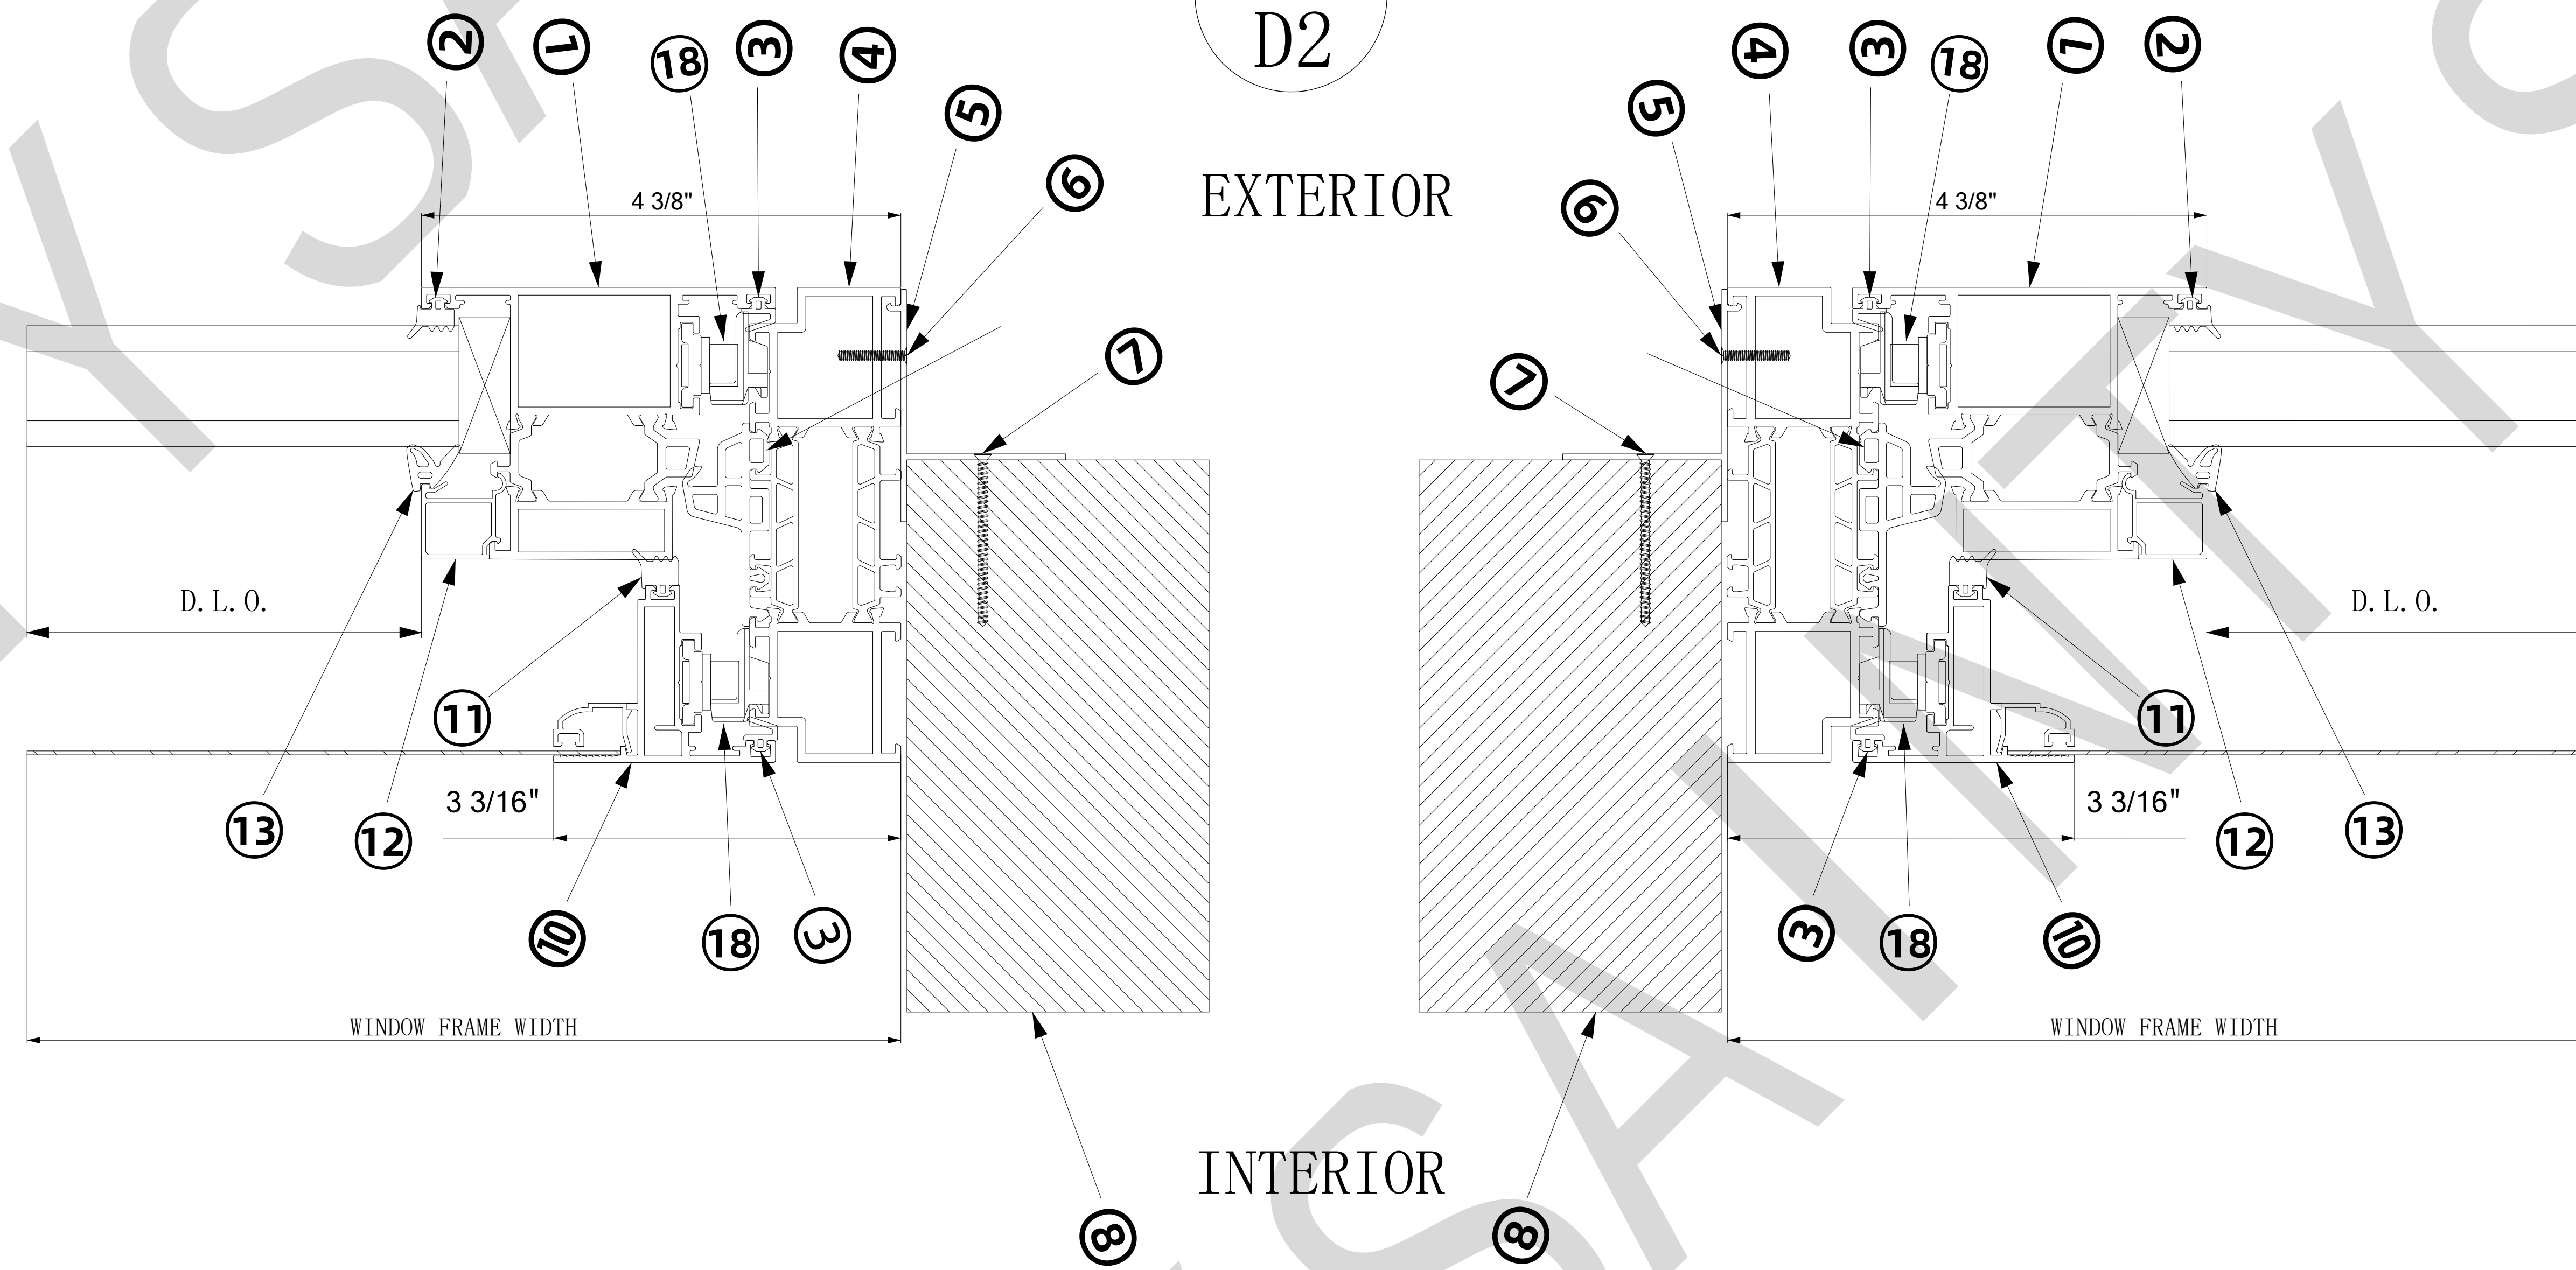


3
DETAIL
D2

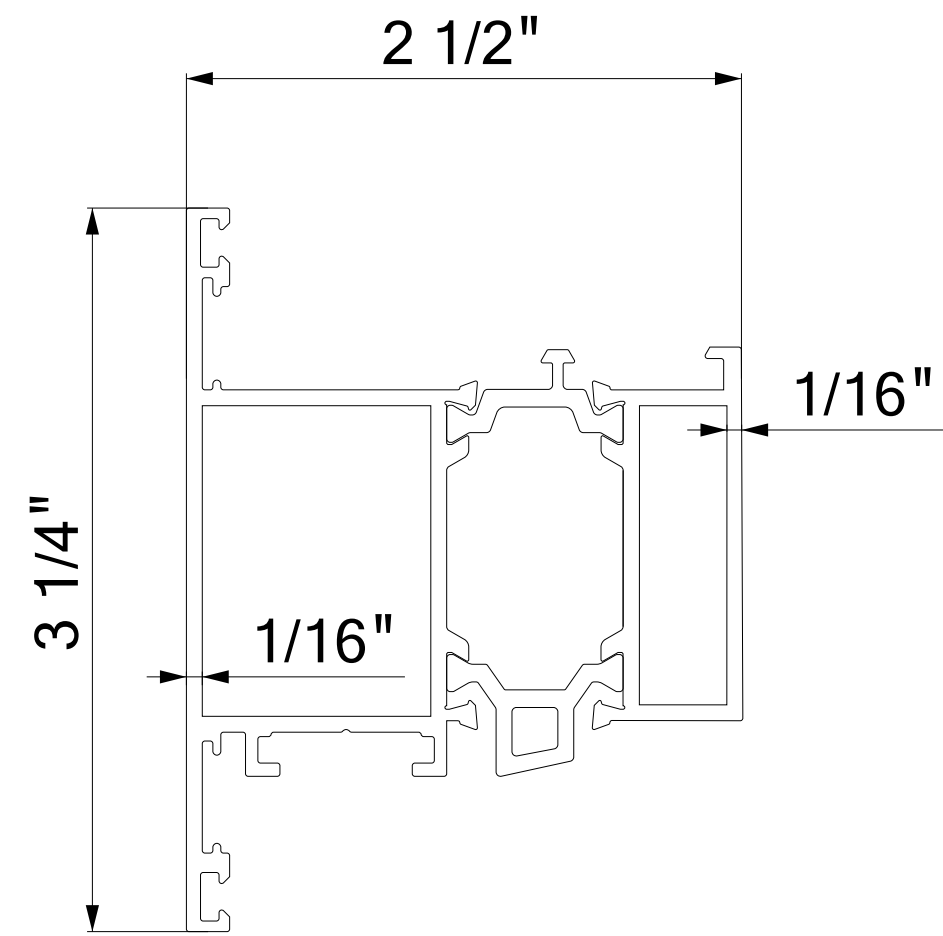


1 FRAME HEAD/SILL
GR110-3 6063-T5

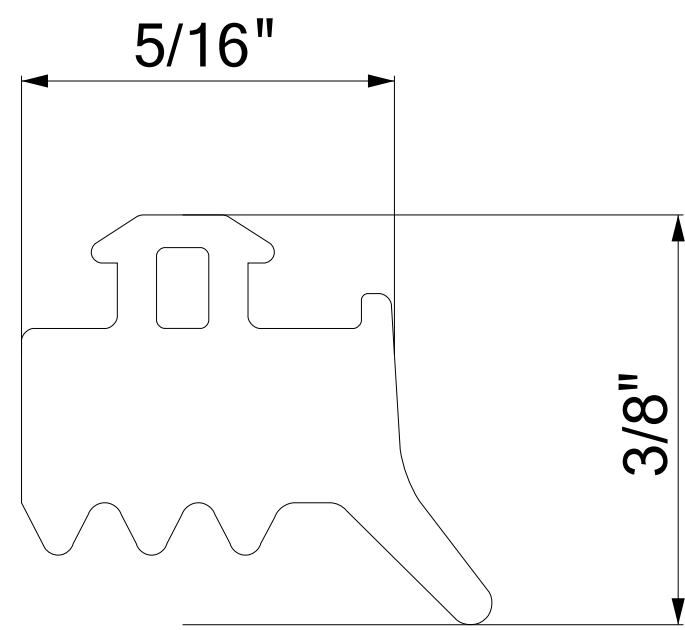


2 GLASS GASKET (EXTERIOR)
NST02 EPDM

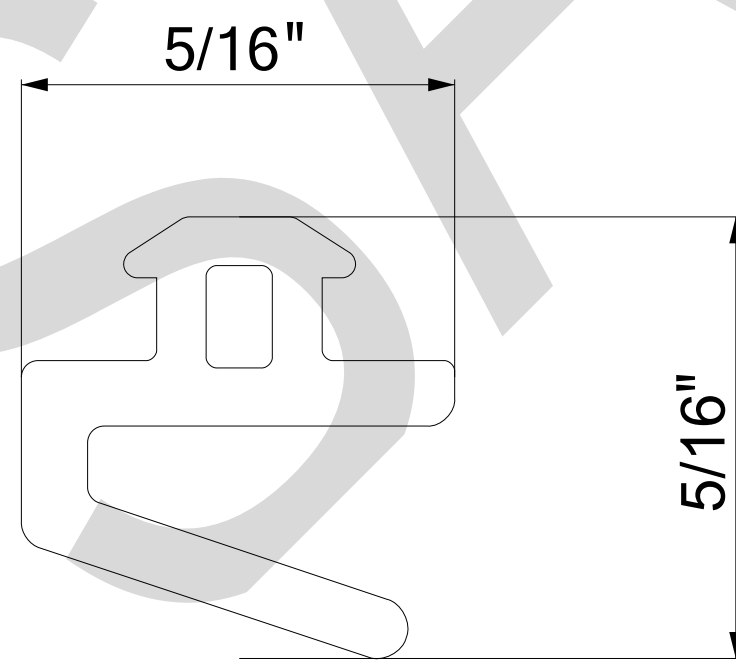


3 SEALING STRIP
NST03 EPDM

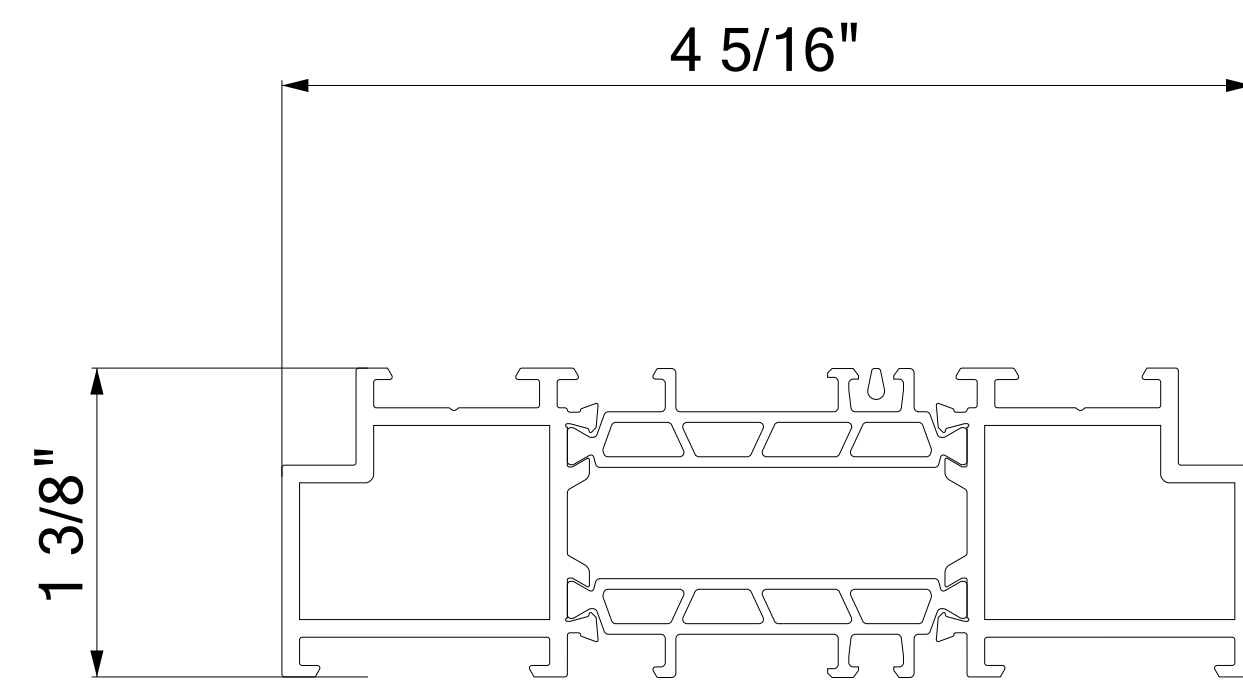


4 FRAME JAMB
GR110-1 6063-T5

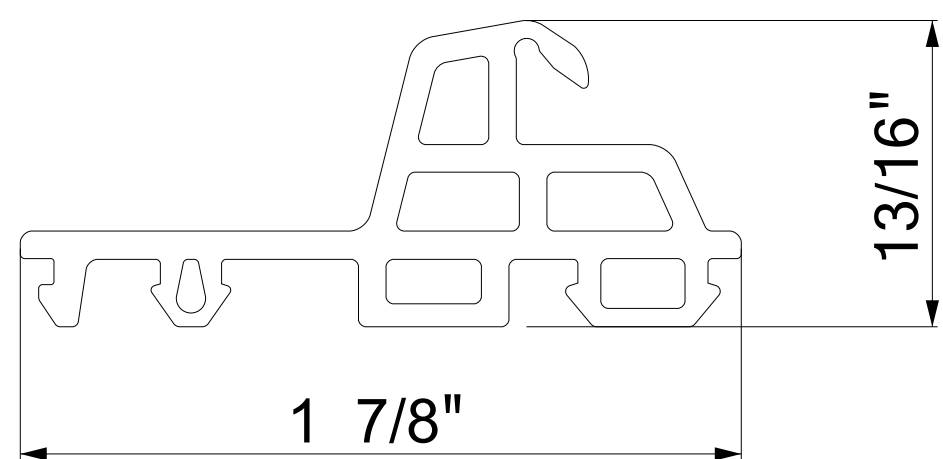


9 Weather Strip
NST04 EPDM

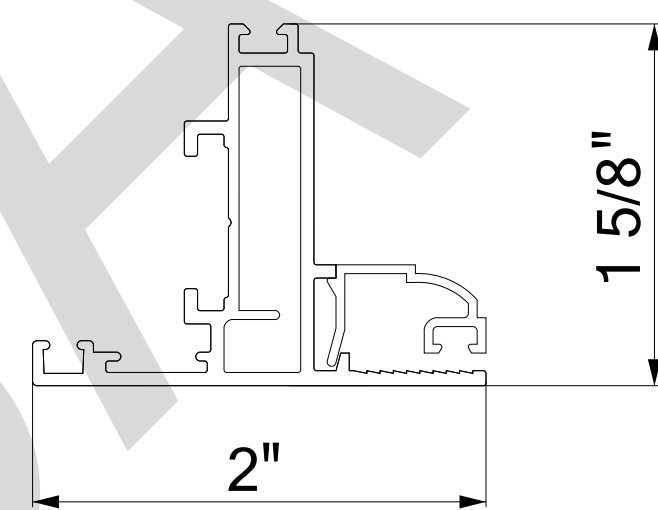


10 window screen sash
GR110-3 6063-T5

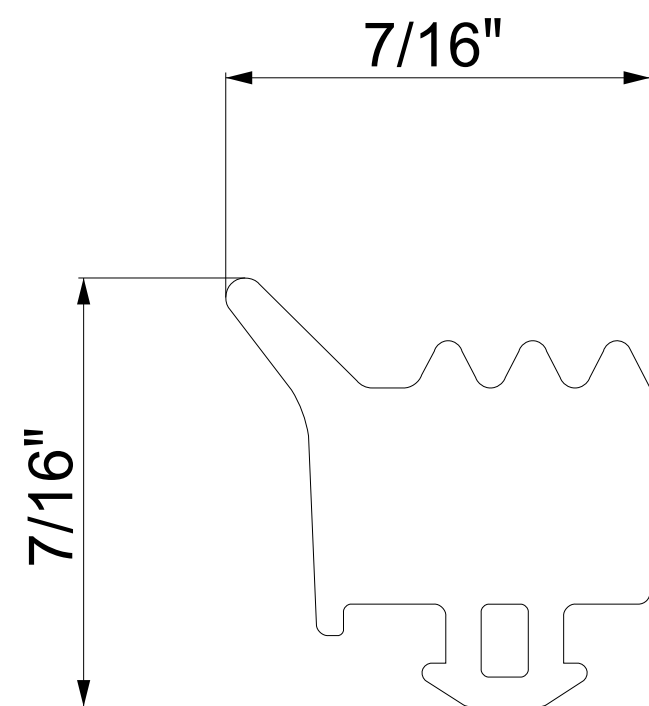


11 SEALING STRIP
NST03 EPDM

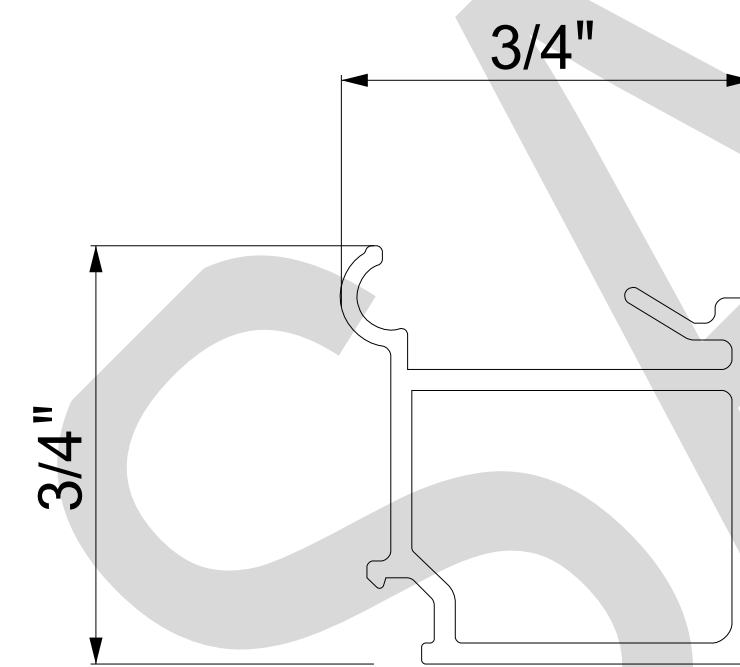


12 GLAZING BEAD
GR100-7 6063-T5

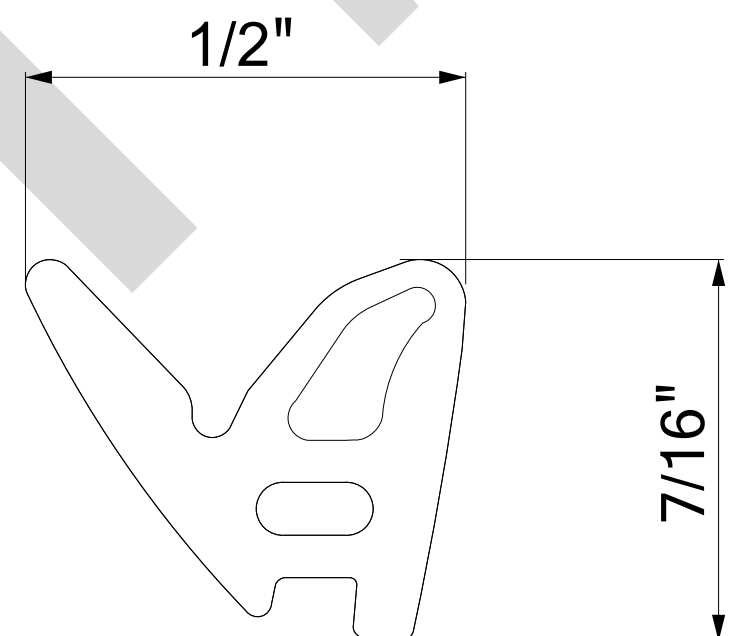


13 GLASS GASKET (EXTERIOR)
NST02 EPDM

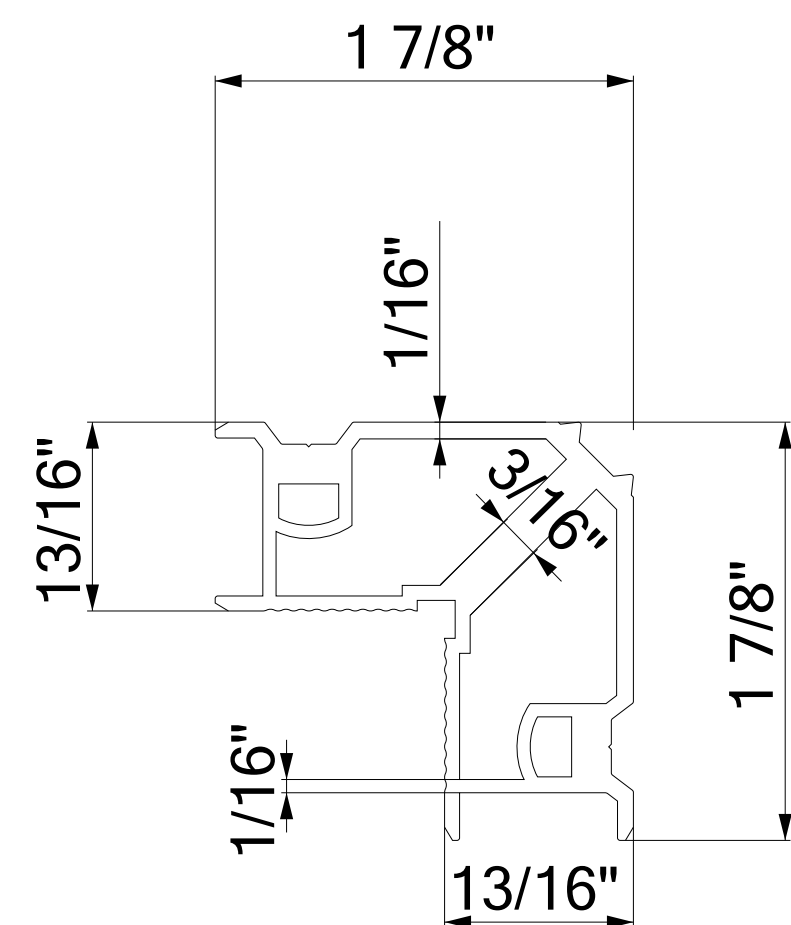

15 CORNER KEY OF FRAME JAMB
FC21 6063-T5

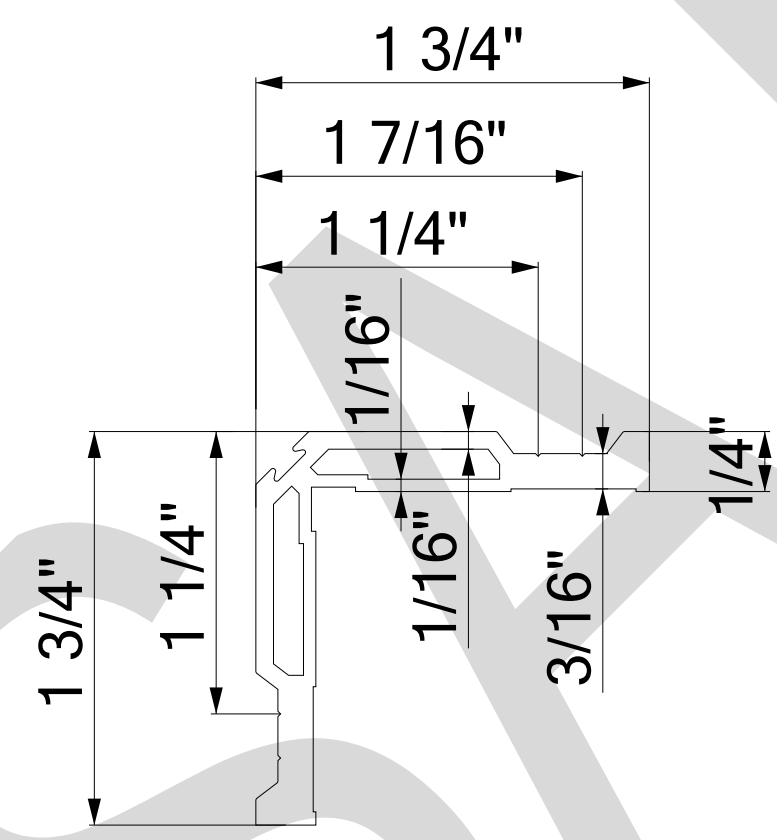


16 corner bracket for screen door frame
FC21 6063-T5

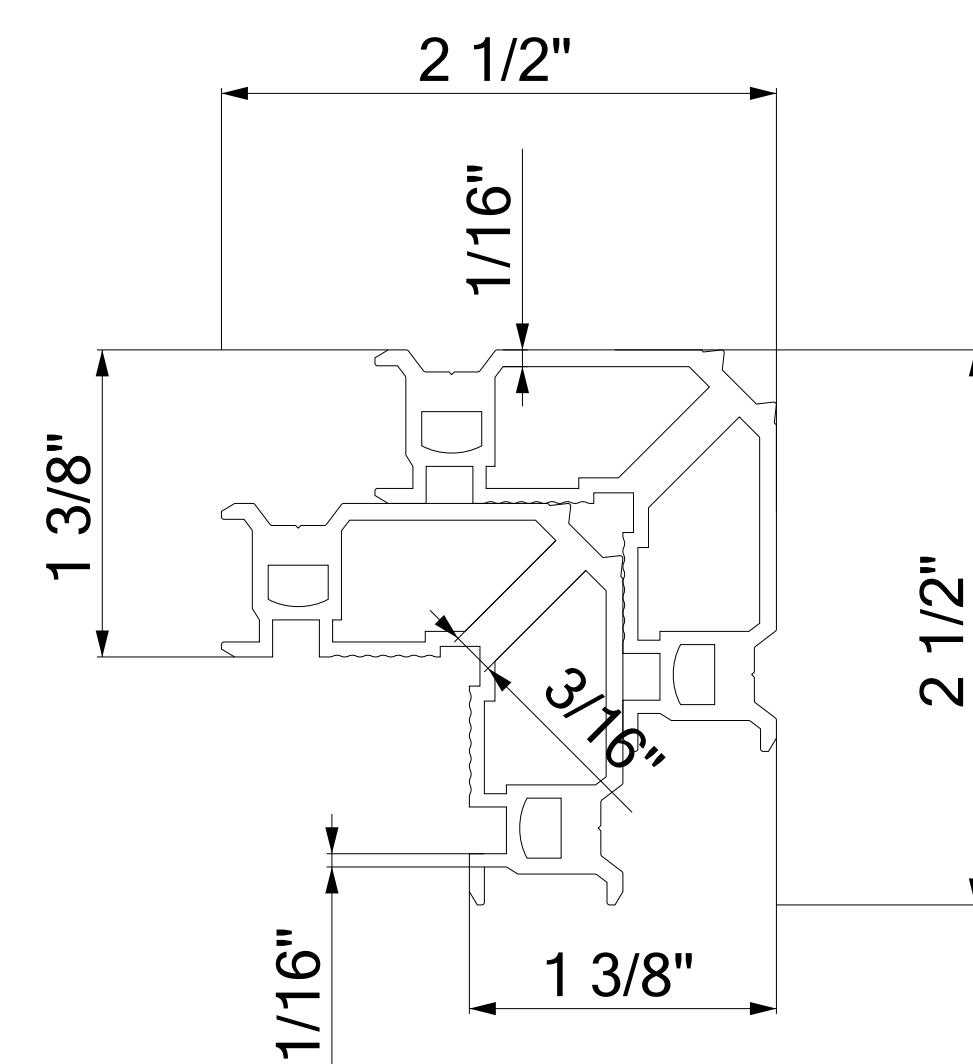

17 CORNER KEY OF FRAME HEAD/SILL
FC17.8 6063-T5

- Precautions:
- 1.All views are external views, the solid line represents the outward opening, the dashed line represents the inward opening, and the side where the two lines intersect is the hinge installation side.
 - 2.The dimensions on the drawings cannot be used as the basis for construction, and the data from repeated measurements on site should be compared with the annotations in the drawings for construction;
 - 3.On-site construction personnel should check the dimensions shown in the drawings on site, and notify the designer in time if any contradictions are found;
 - 4.This drawing can only be used after being approved by relevant departments;
 - 5.The copyright of this drawing belongs to our company, without written permission, no copying or misappropriation is allowed;
 - 6.In this drawing, except for the elevation marked in meters, all other marked dimensions are in millimeters
 - 7.The final interpretation right of this drawing belongs to our company.

DEORATION DESIGNING:

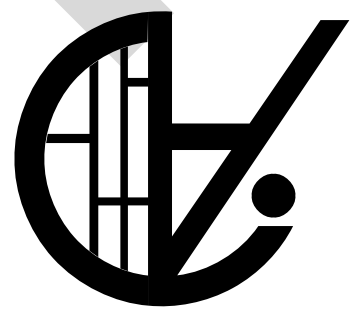

SAINTY

TAIXING SAINTY INDUTRY CO.,LTD.
ADDRESS: ST Aluminum, Baogou Town Industry ,
Tengzhou City, Zaozhuang 277000, Shandong
Cell: +86 150 5290 5768 (Whatsapp)
www.aluminum-window.com
Email:info@staluminum.com


Customer:

Project:

Drawing For:

STOSW2

DESIGNED	block:	block:
CHECKED		
DESIGNED		
DESIGNED		
Drawing No.	block:AWN2025.7	
Scale	block:1:1	
Map	A7	
Date		
Stage	Design	
CUSTOMER	2026/05/15	
OWNER		
MARK		

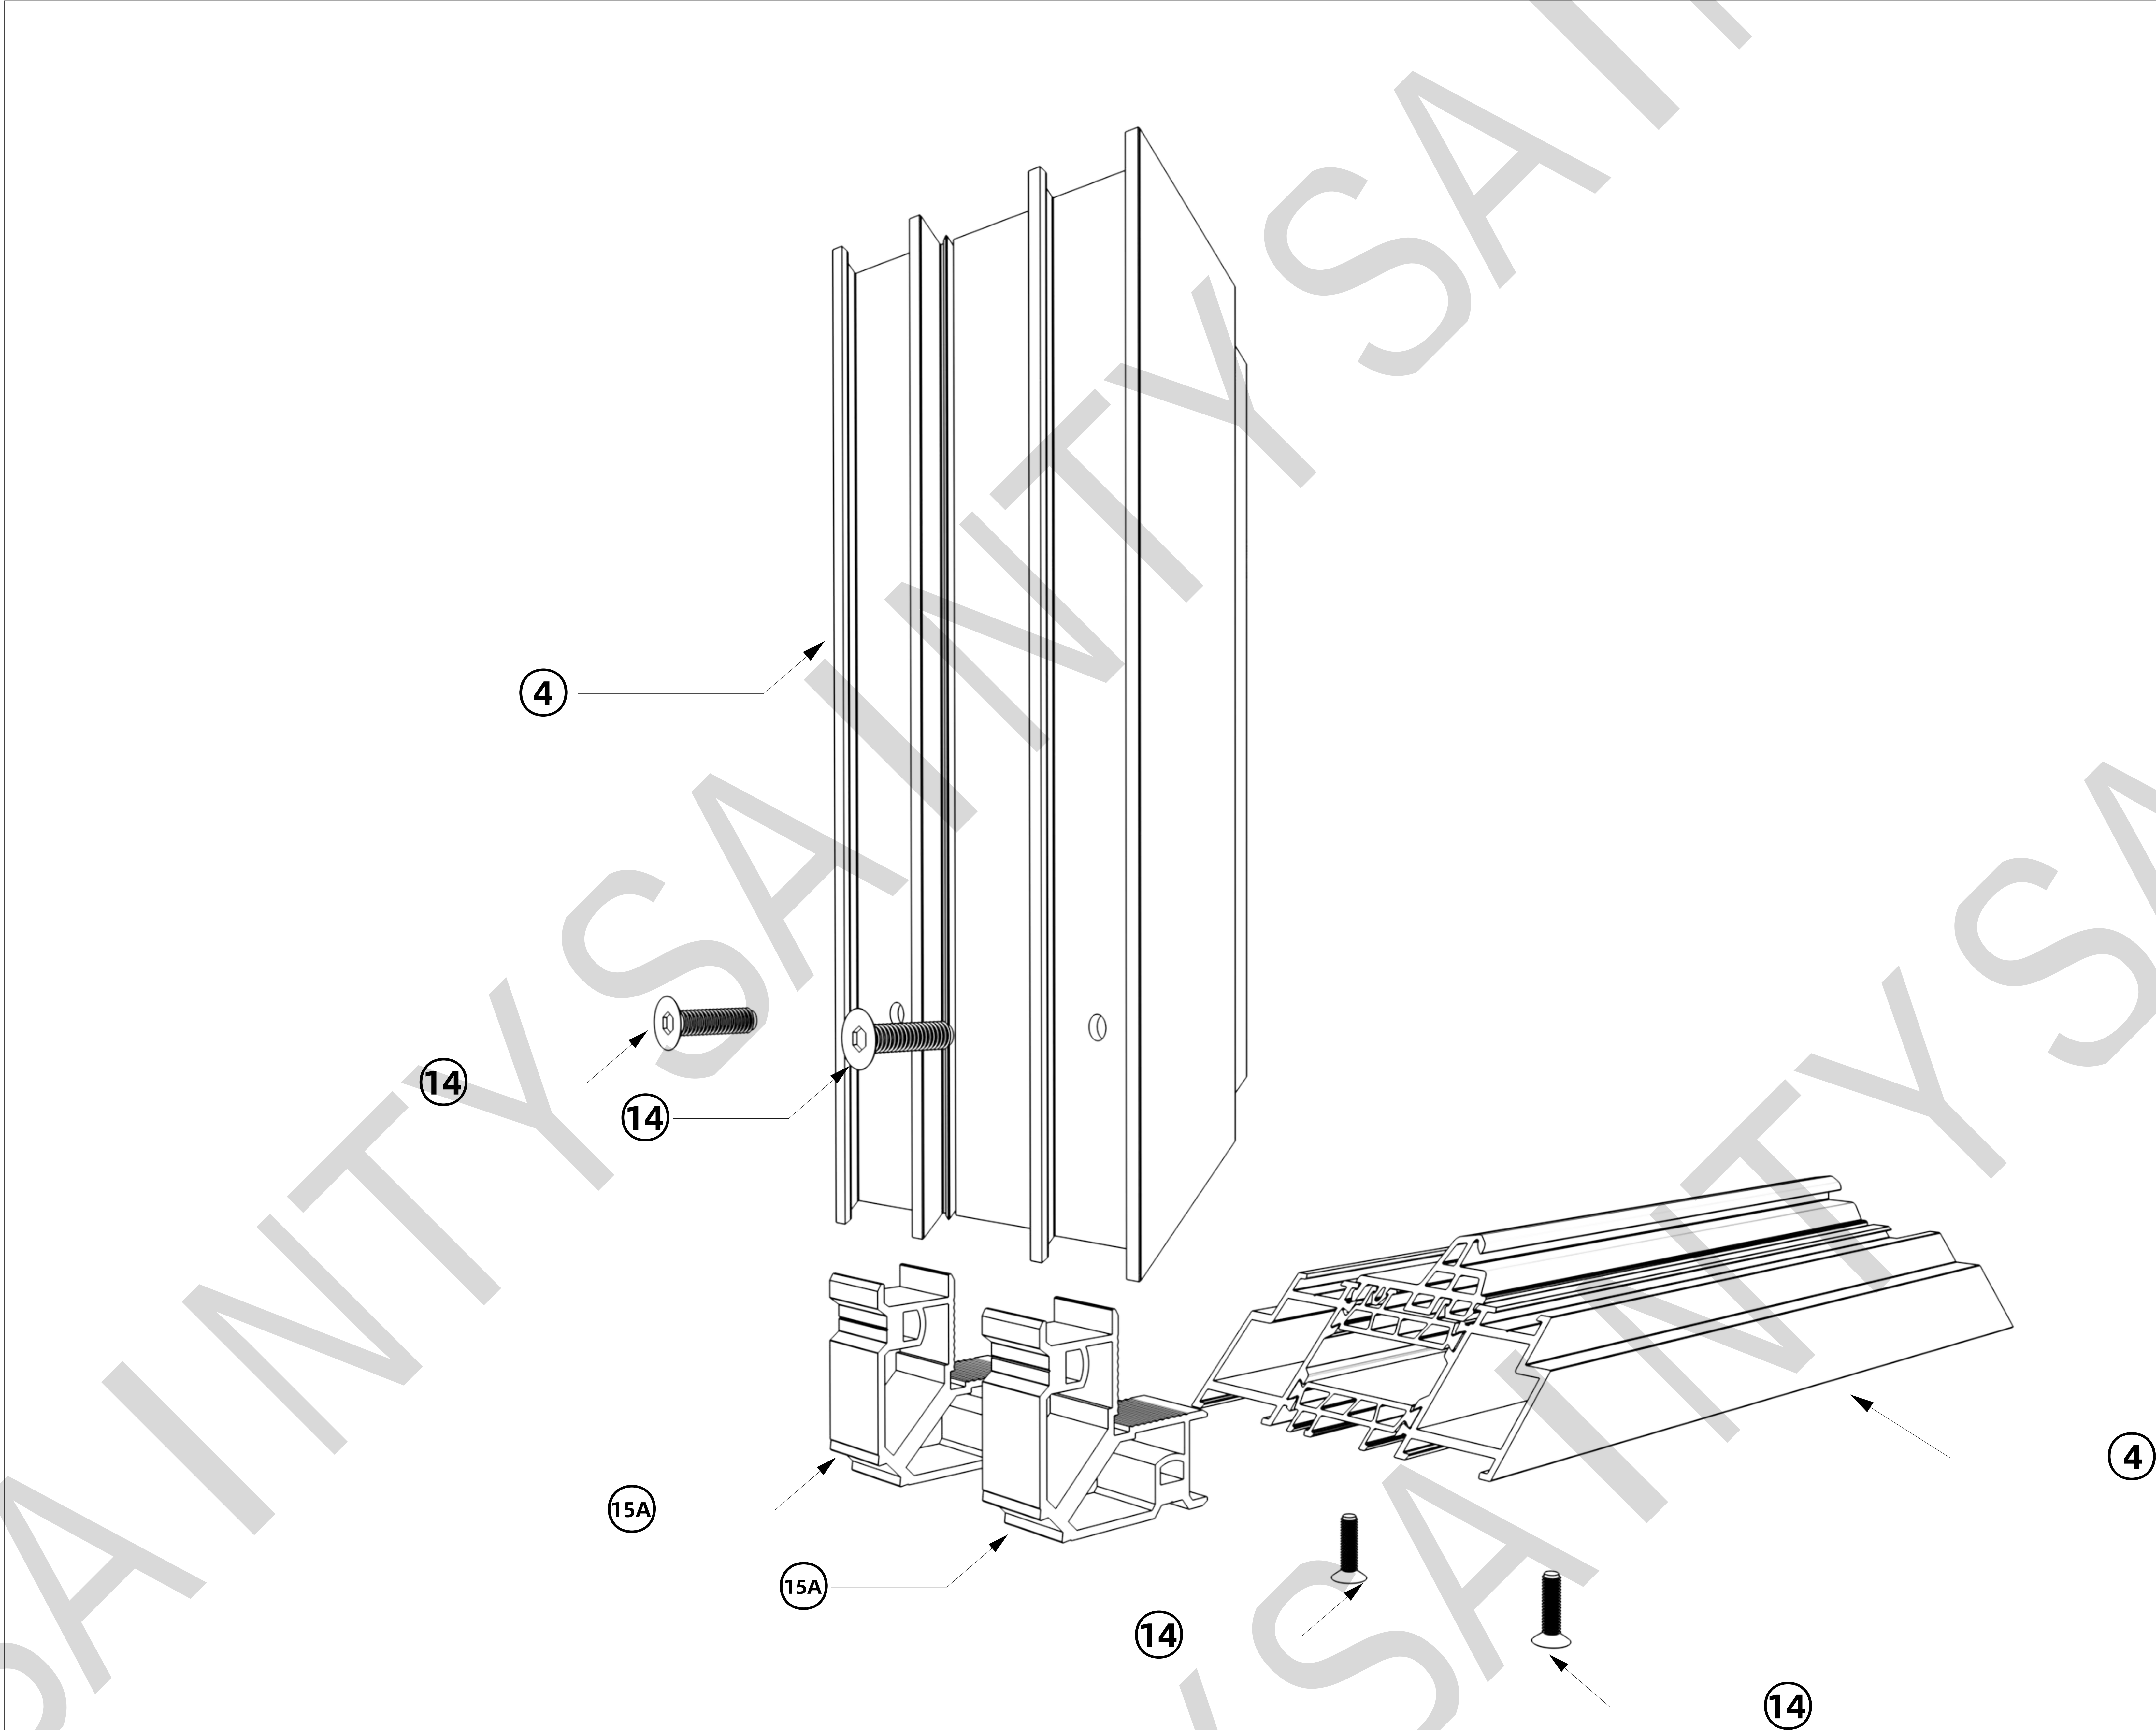

TOP FRAME CORNER ISOMETRIC DETAIL

- Precautions:
- 1.All views are external views, the solid line represents the outward opening, the dashed line represents the inward opening, and the side where the two lines intersect is the hinge installation side.
 - 2.The dimensions on the drawings cannot be used as the basis for construction, and the data from repeated measurements on site should be compared with the annotations in the drawings for construction;
 - 3.On-site construction personnel should check the dimensions shown in the drawings on site, and notify the designer in time if any contradictions are found;
 - 4.This drawing can only be used after being approved by relevant departments;
 - 5.The copyright of this drawing belongs to our company, without written permission, no copying or misappropriation is allowed;
 - 6.In this drawing, except for the elevation marked in meters, all other marked dimensions are in millimeters
 - 7.The final interpretation right of this drawing belongs to our company.

DEORATION DESIGNING:



TAIXING SAINTY INDUTRY CO.,LTD.
ADDRESS: ST Aluminum, Baogou Town Industry ,
Tengzhou City, Zaozhuang 277000, Shandong
Cell: +86 150 5290 5768 (Whatsapp)
www.aluminum-window.com
Email:info@staluminum.com


Customer:

Project:

Drawing For:

STOSW2

DESIGNED	block:	block:
CHECKED		
DESIGNED		
DESIGNED		
Drawing No.	block:AWN2025.7	
Scale	block:1:1	
Map	A7	
Date		
Stage	Design	
CUSTOMER	2026/05/15	
OWNER		
MARK		

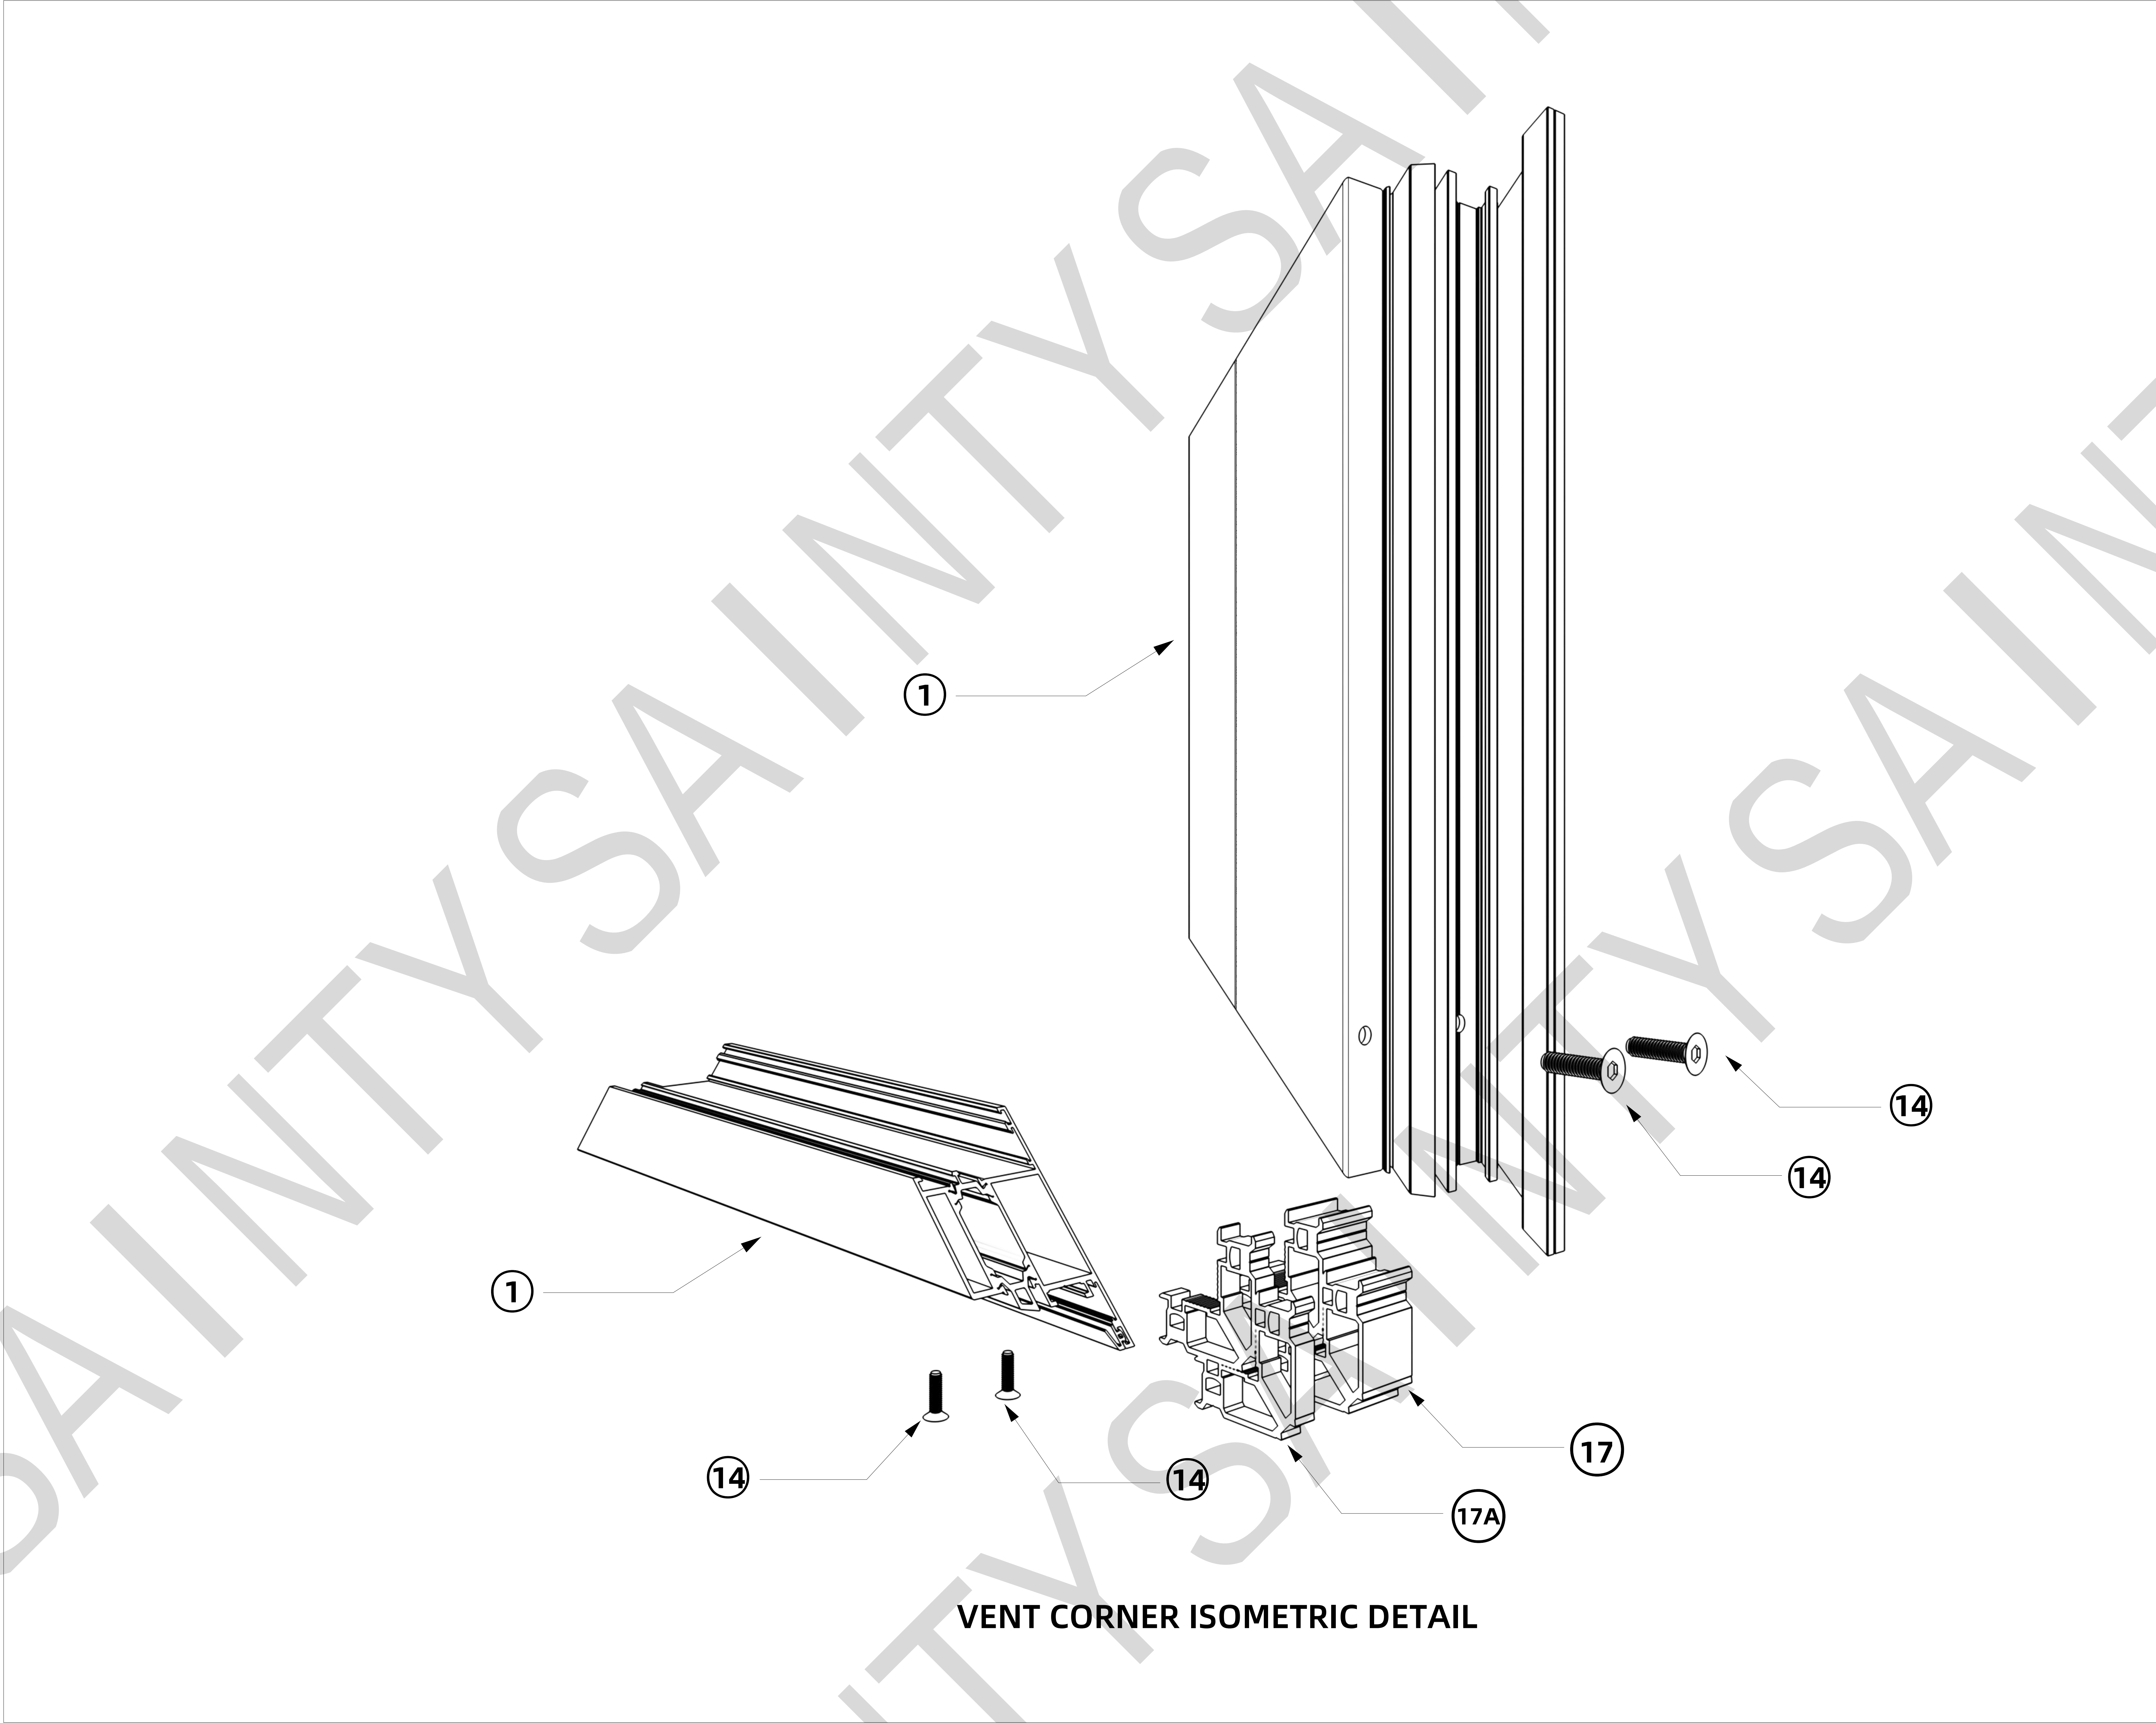

- Precautions:
- 1.All views are external views, the solid line represents the outward opening, the dashed line represents the inward opening, and the side where the two lines intersect is the hinge installation side.
 - 2.The dimensions on the drawings cannot be used as the basis for construction, and the data from repeated measurements on site should be compared with the annotations in the drawings for construction;
 - 3.On-site construction personnel should check the dimensions shown in the drawings on site, and notify the designer in time if any contradictions are found;
 - 4.This drawing can only be used after being approved by relevant departments;
 - 5.The copyright of this drawing belongs to our company, without written permission, no copying or misappropriation is allowed;
 - 6.In this drawing, except for the elevation marked in meters, all other marked dimensions are in millimeters.
 - 7.The final interpretation right of this drawing belongs to our company.

DEORATION DESIGNING:



TAIXING SAINTY INDUTRY CO.,LTD.
ADDRESS: ST Aluminum, Baogou Town Industry ,
Tengzhou City, Zaozhuang 277000, Shandong
Cell: +86 150 5290 5768 (Whatsapp)
www.aluminum-window.com
Email:info@staluminum.com


Customer:

Project:

Drawing For:

STOSW2

DESIGNED	block:	block:
CHECKED		
DESIGNED		
DESIGNED		
Drawing No.	block:AWN2025.7	
Scale	block:1:1	
Map	A7	
Date		
Stage	Design	
CUSTOMER	2026/05/15	
OWNER		
MARK		

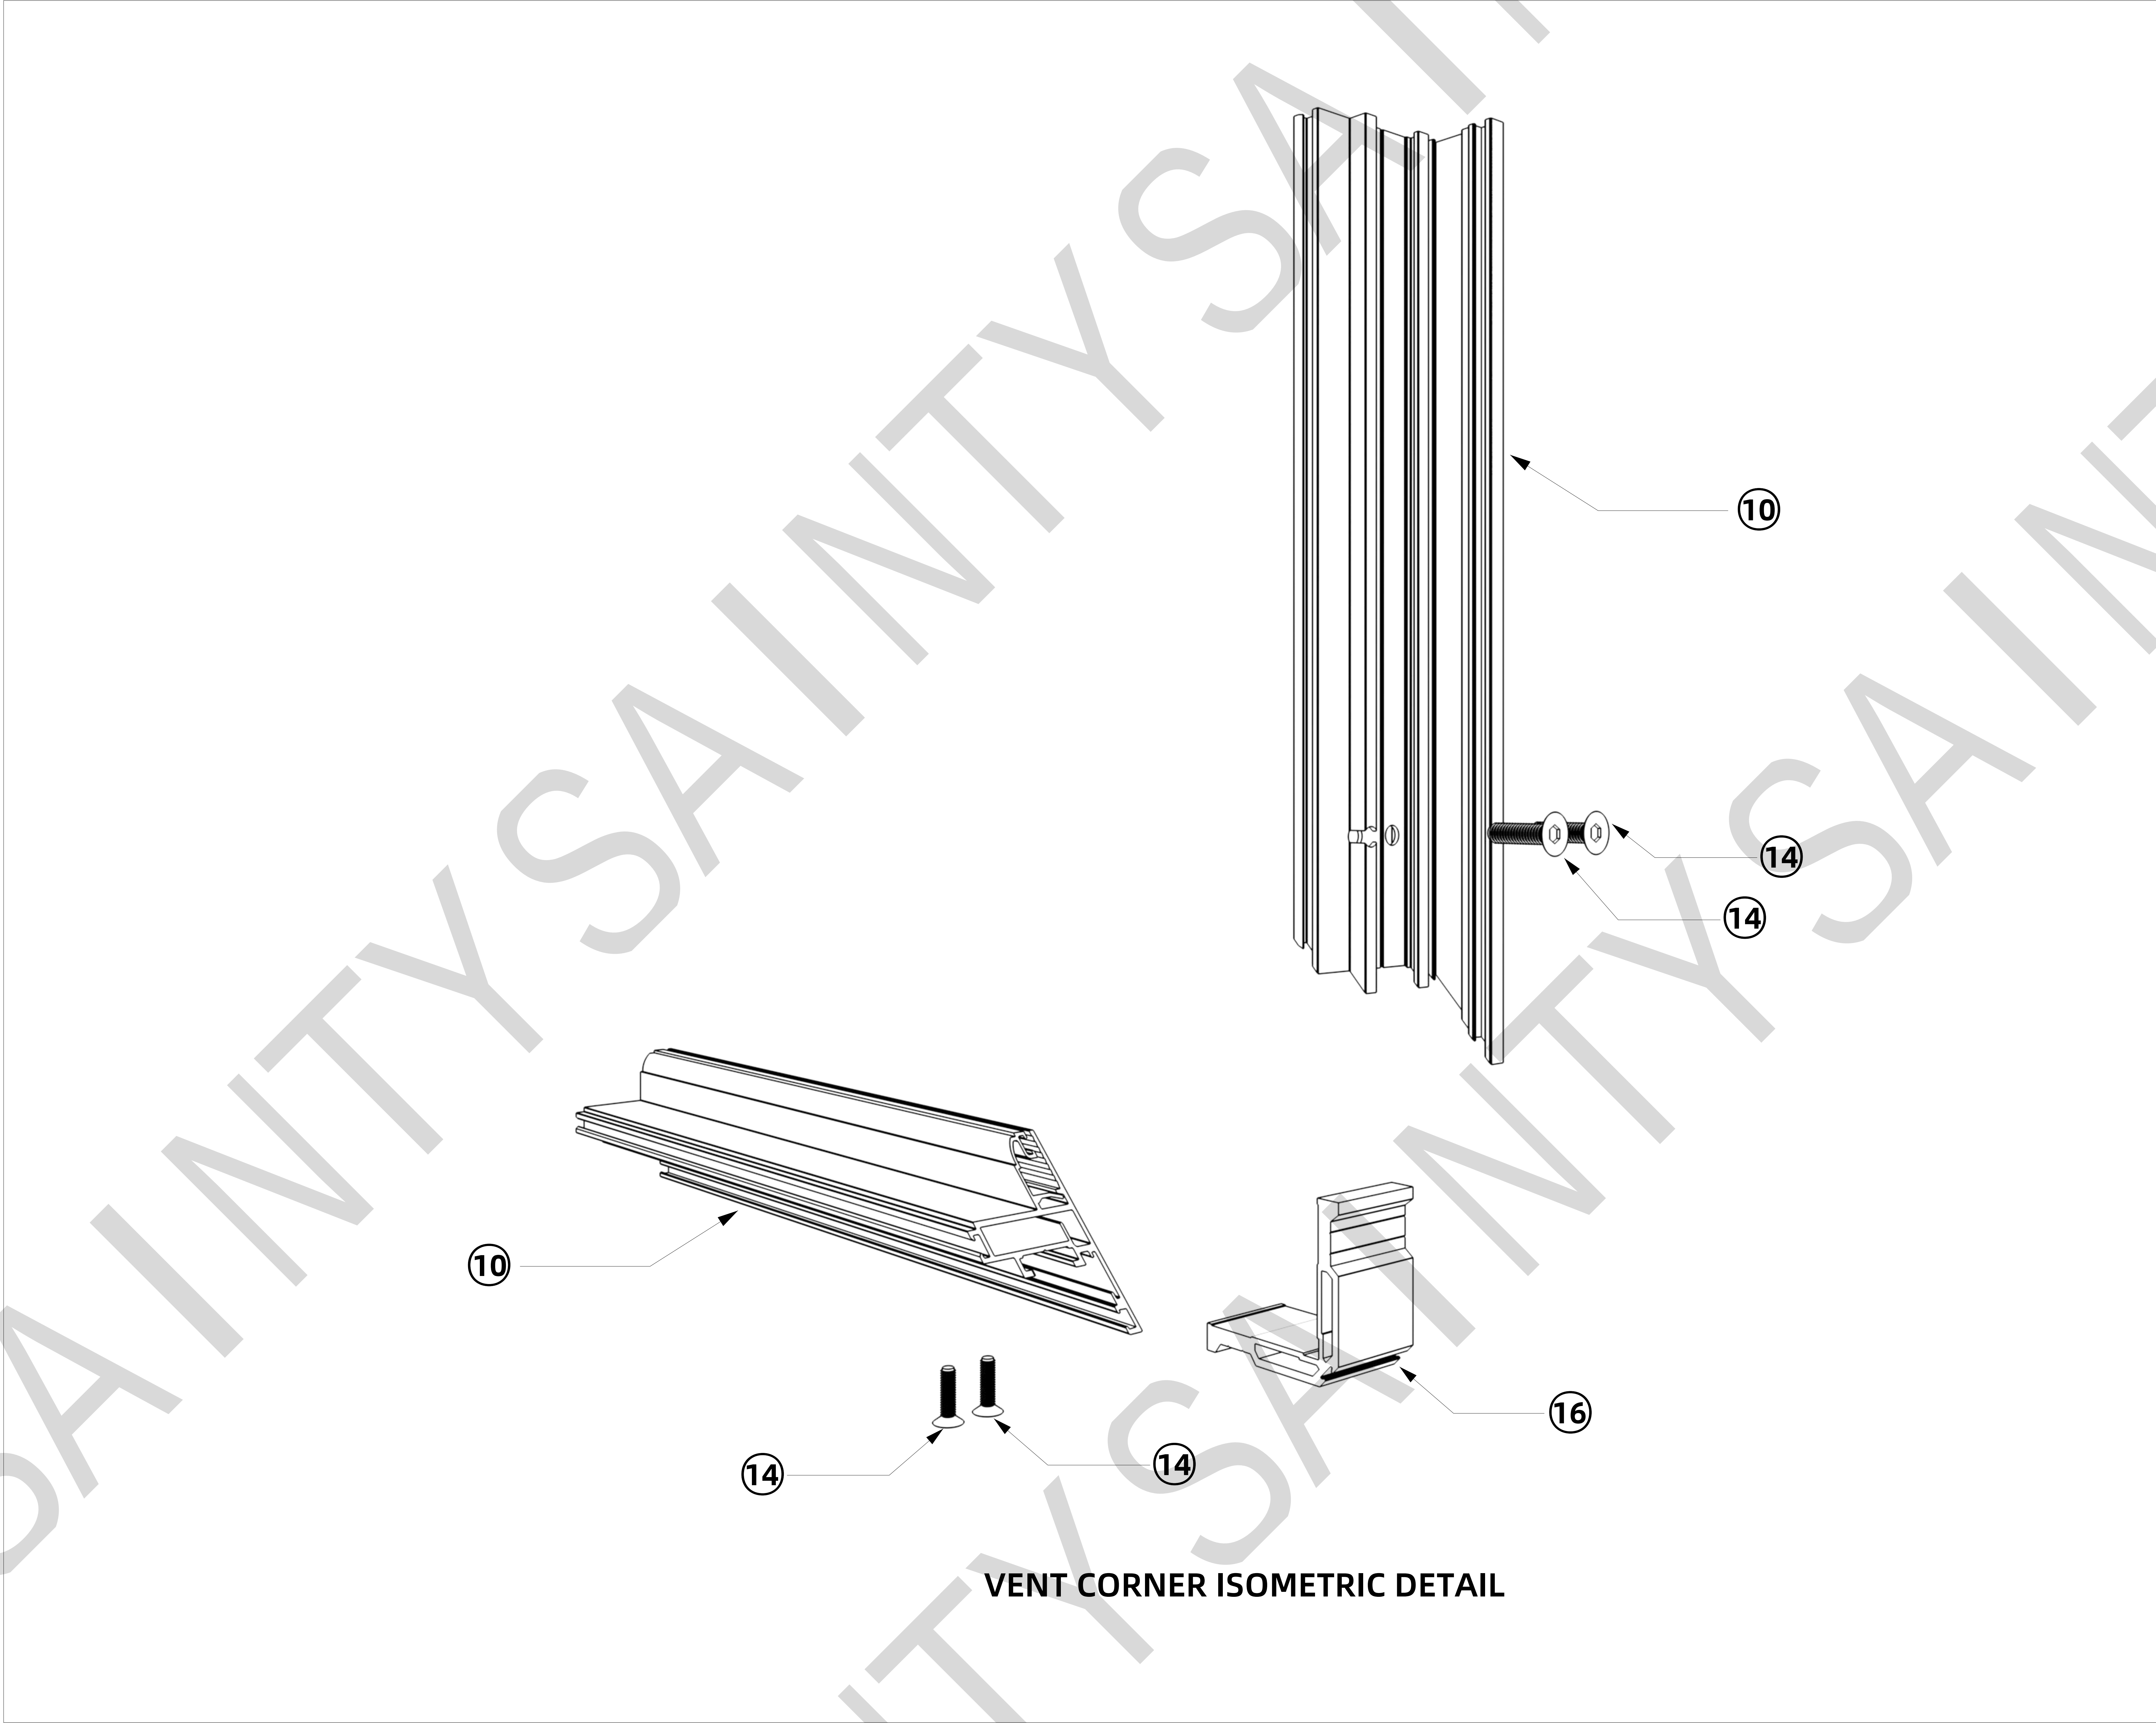

- Precautions:
- 1.All views are external views, the solid line represents the outward opening, the dashed line represents the inward opening, and the side where the two lines intersect is the hinge installation side.
 - 2.The dimensions on the drawings cannot be used as the basis for construction, and the data from repeated measurements on site should be compared with the annotations in the drawings for construction;
 - 3.On-site construction personnel should check the dimensions shown in the drawings on site, and notify the designer in time if any contradictions are found;
 - 4.This drawing can only be used after being approved by relevant departments;
 - 5.The copyright of this drawing belongs to our company, without written permission, no copying or misappropriation is allowed;
 - 6.In this drawing, except for the elevation marked in meters, all other marked dimensions are in millimeters.
 - 7.The final interpretation right of this drawing belongs to our company.

DEORATION DESIGNING:



TAIXING SAINTY INDUTRY CO.,LTD.
ADDRESS: ST Aluminum, Baogou Town Industry ,
Tengzhou City, Zaozhuang 277000, Shandong
Cell: +86 150 5290 5768 (Whatsapp)
www.aluminum-window.com
Email:info@staluminum.com


Customer:

Project:

Drawing For:

STOSW2

DESIGNED	block:	block:
CHECKED		
DESIGNED		
DESIGNED		
Drawing No.	block:AWN2025.7	
Scale	block:1:1	
Map	A7	
Date		
Stage	Design	
CUSTOMER	2026/05/15	
OWNER		
MARK		

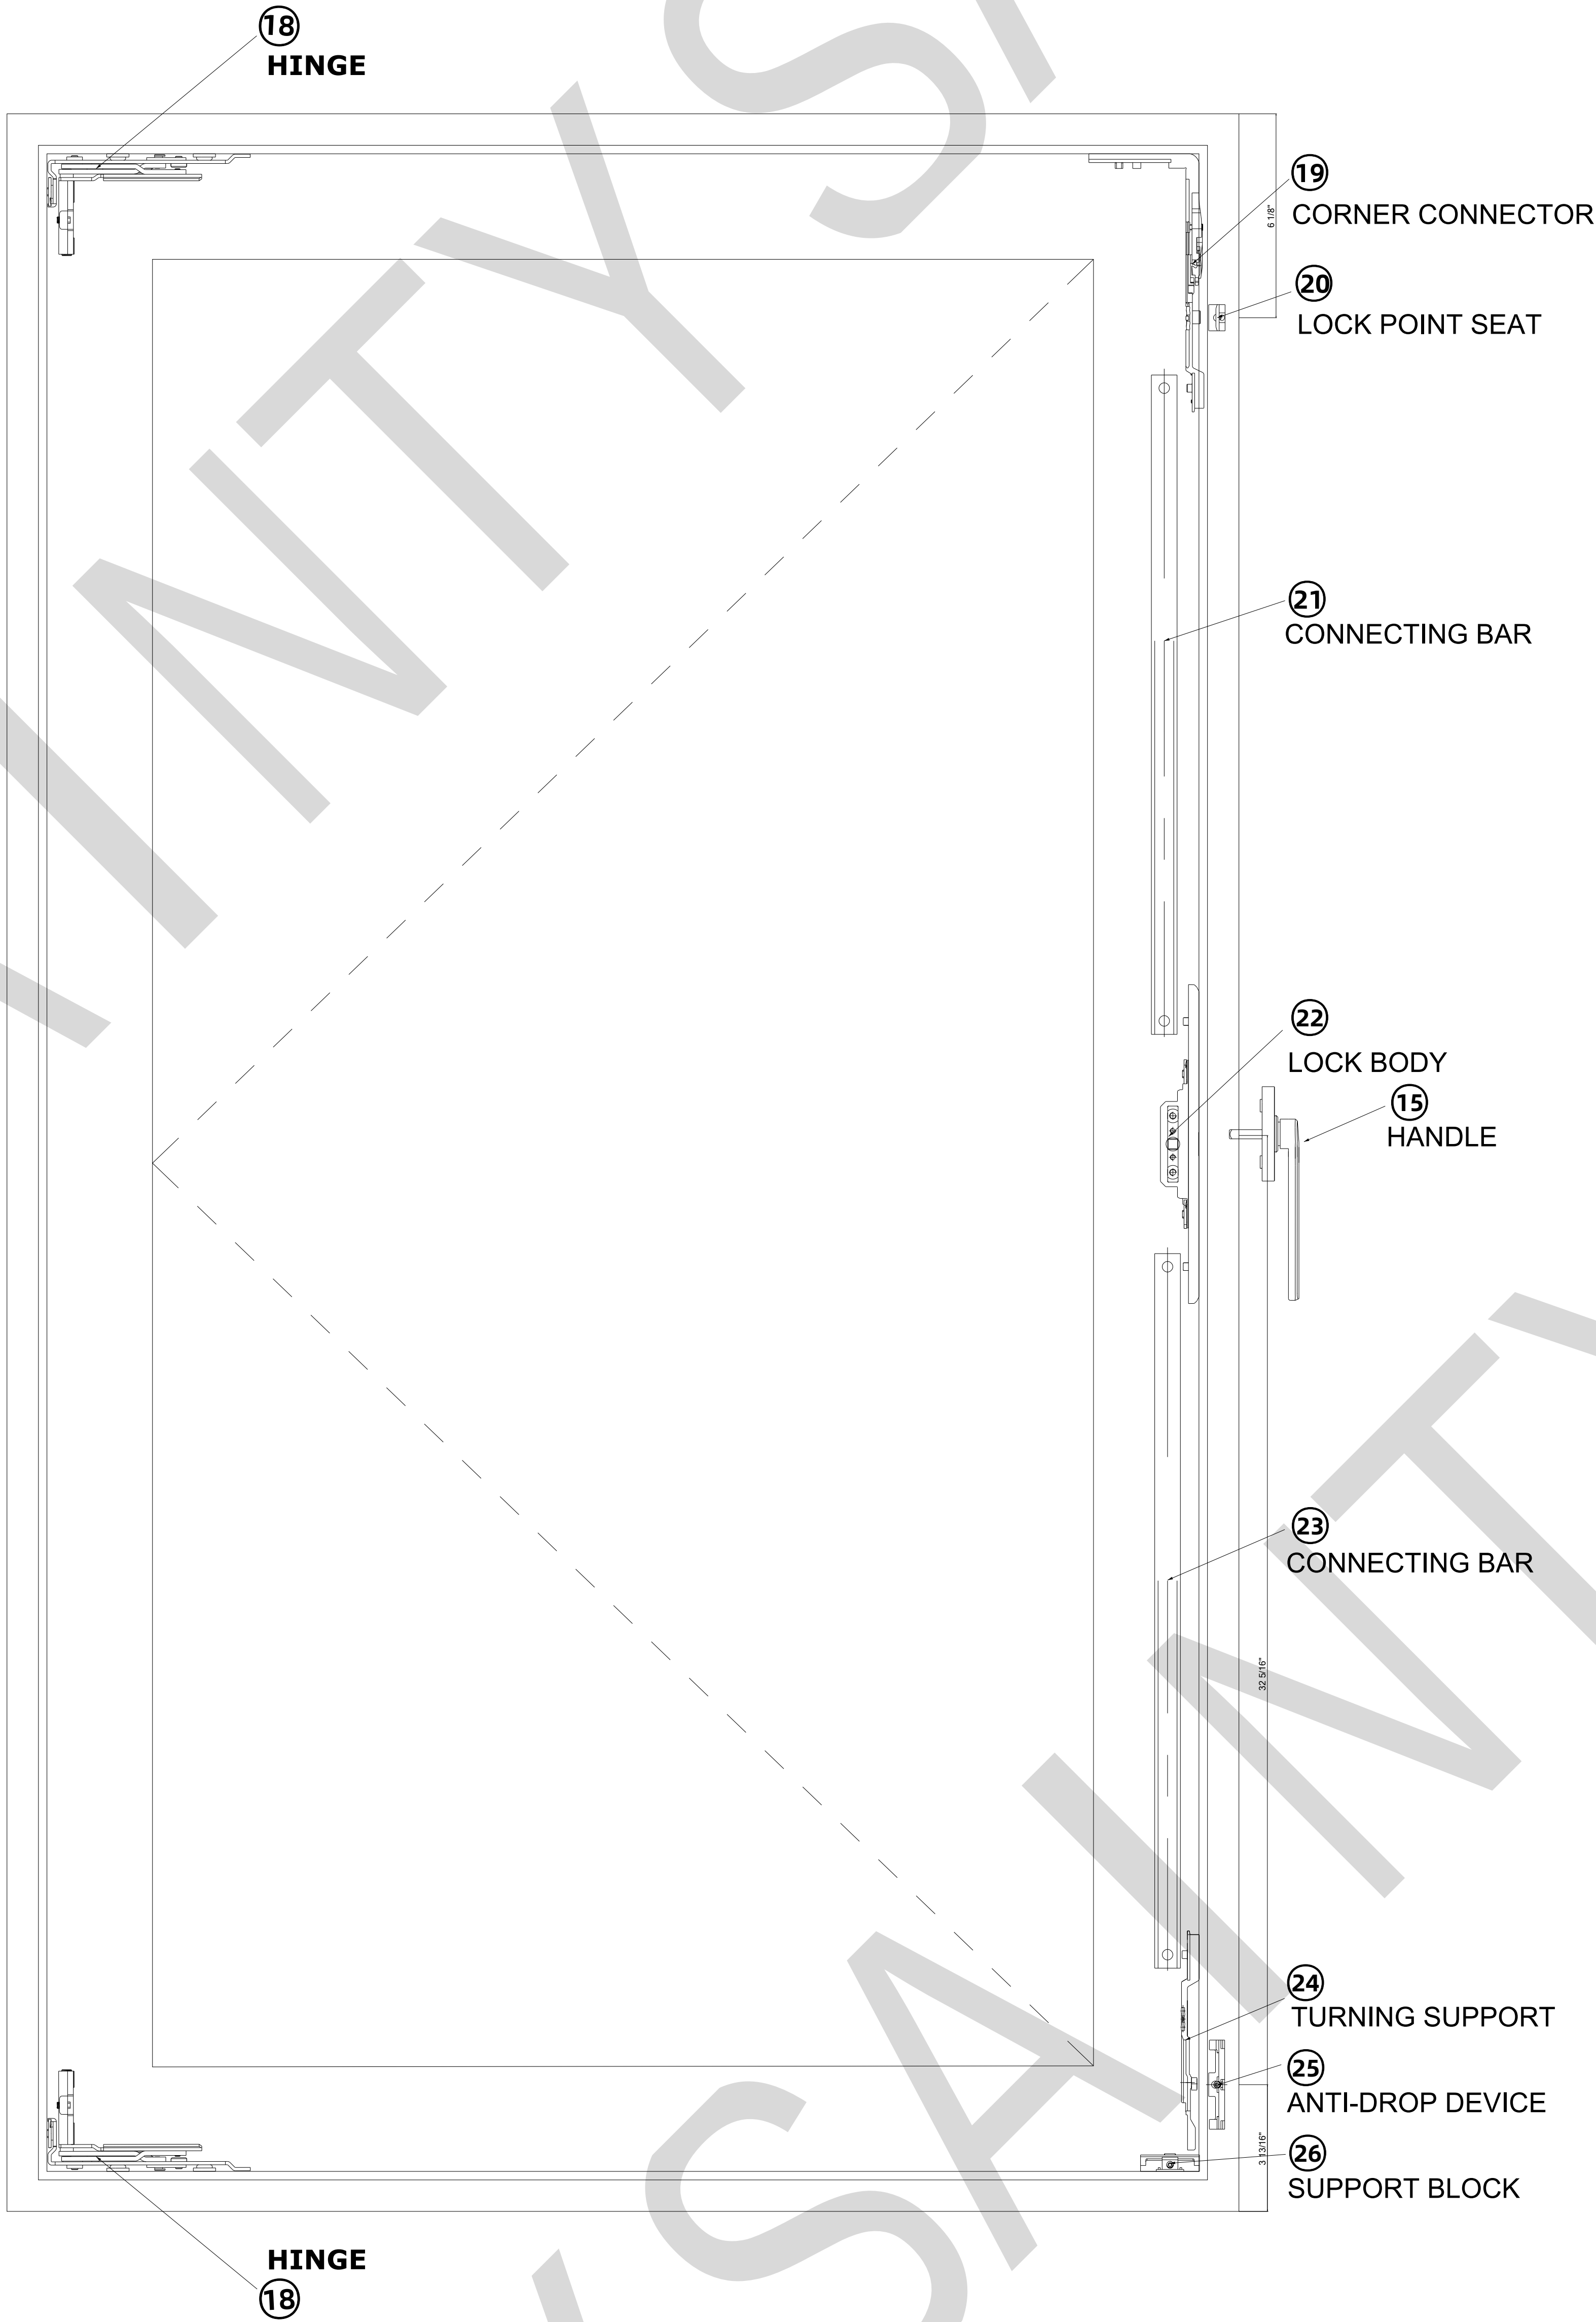

- Precautions:
- 1.All views are external views, the solid line represents the outward opening, the dashed line represents the inward opening, and the side where the two lines intersect is the hinge installation side.
 - 2.The dimensions on the drawings cannot be used as the basis for construction, and the data from repeated measurements on site should be compared with the annotations in the drawings for construction;
 - 3.On-site construction personnel should check the dimensions shown in the drawings on site, and notify the designer in time if any contradictions are found;
 - 4.This drawing can only be used after being approved by relevant departments;
 - 5.The copyright of this drawing belongs to our company, without written permission, no copying or misappropriation is allowed;
 - 6.In this drawing, except for the elevation marked in meters, all other marked dimensions are in millimeters
 - 7.The final interpretation right of this drawing belongs to our company.

DEORATION DESIGNING:



TAIXING SAINTY INDUTRY CO.,LTD.
ADDRESS: ST Aluminum, Baogou Town Industry ,
Tengzhou City, Zaozhuang 277000, Shandong
Cell: +86 150 5290 5768 (Whatsapp)
www.aluminum-window.com
Email:info@staluminum.com


Customer:

Project:

Drawing For:

STOSW2

DESIGNED	block:	block:
CHECKED		
DESIGNED		
DESIGNED		
Drawing No.	block:AWN2025.7	
Scale	block:1:1	
Map	A7	
Date		
Stage	Design	
CUSTOMER	2026/05/15	
OWNER		
MARK		

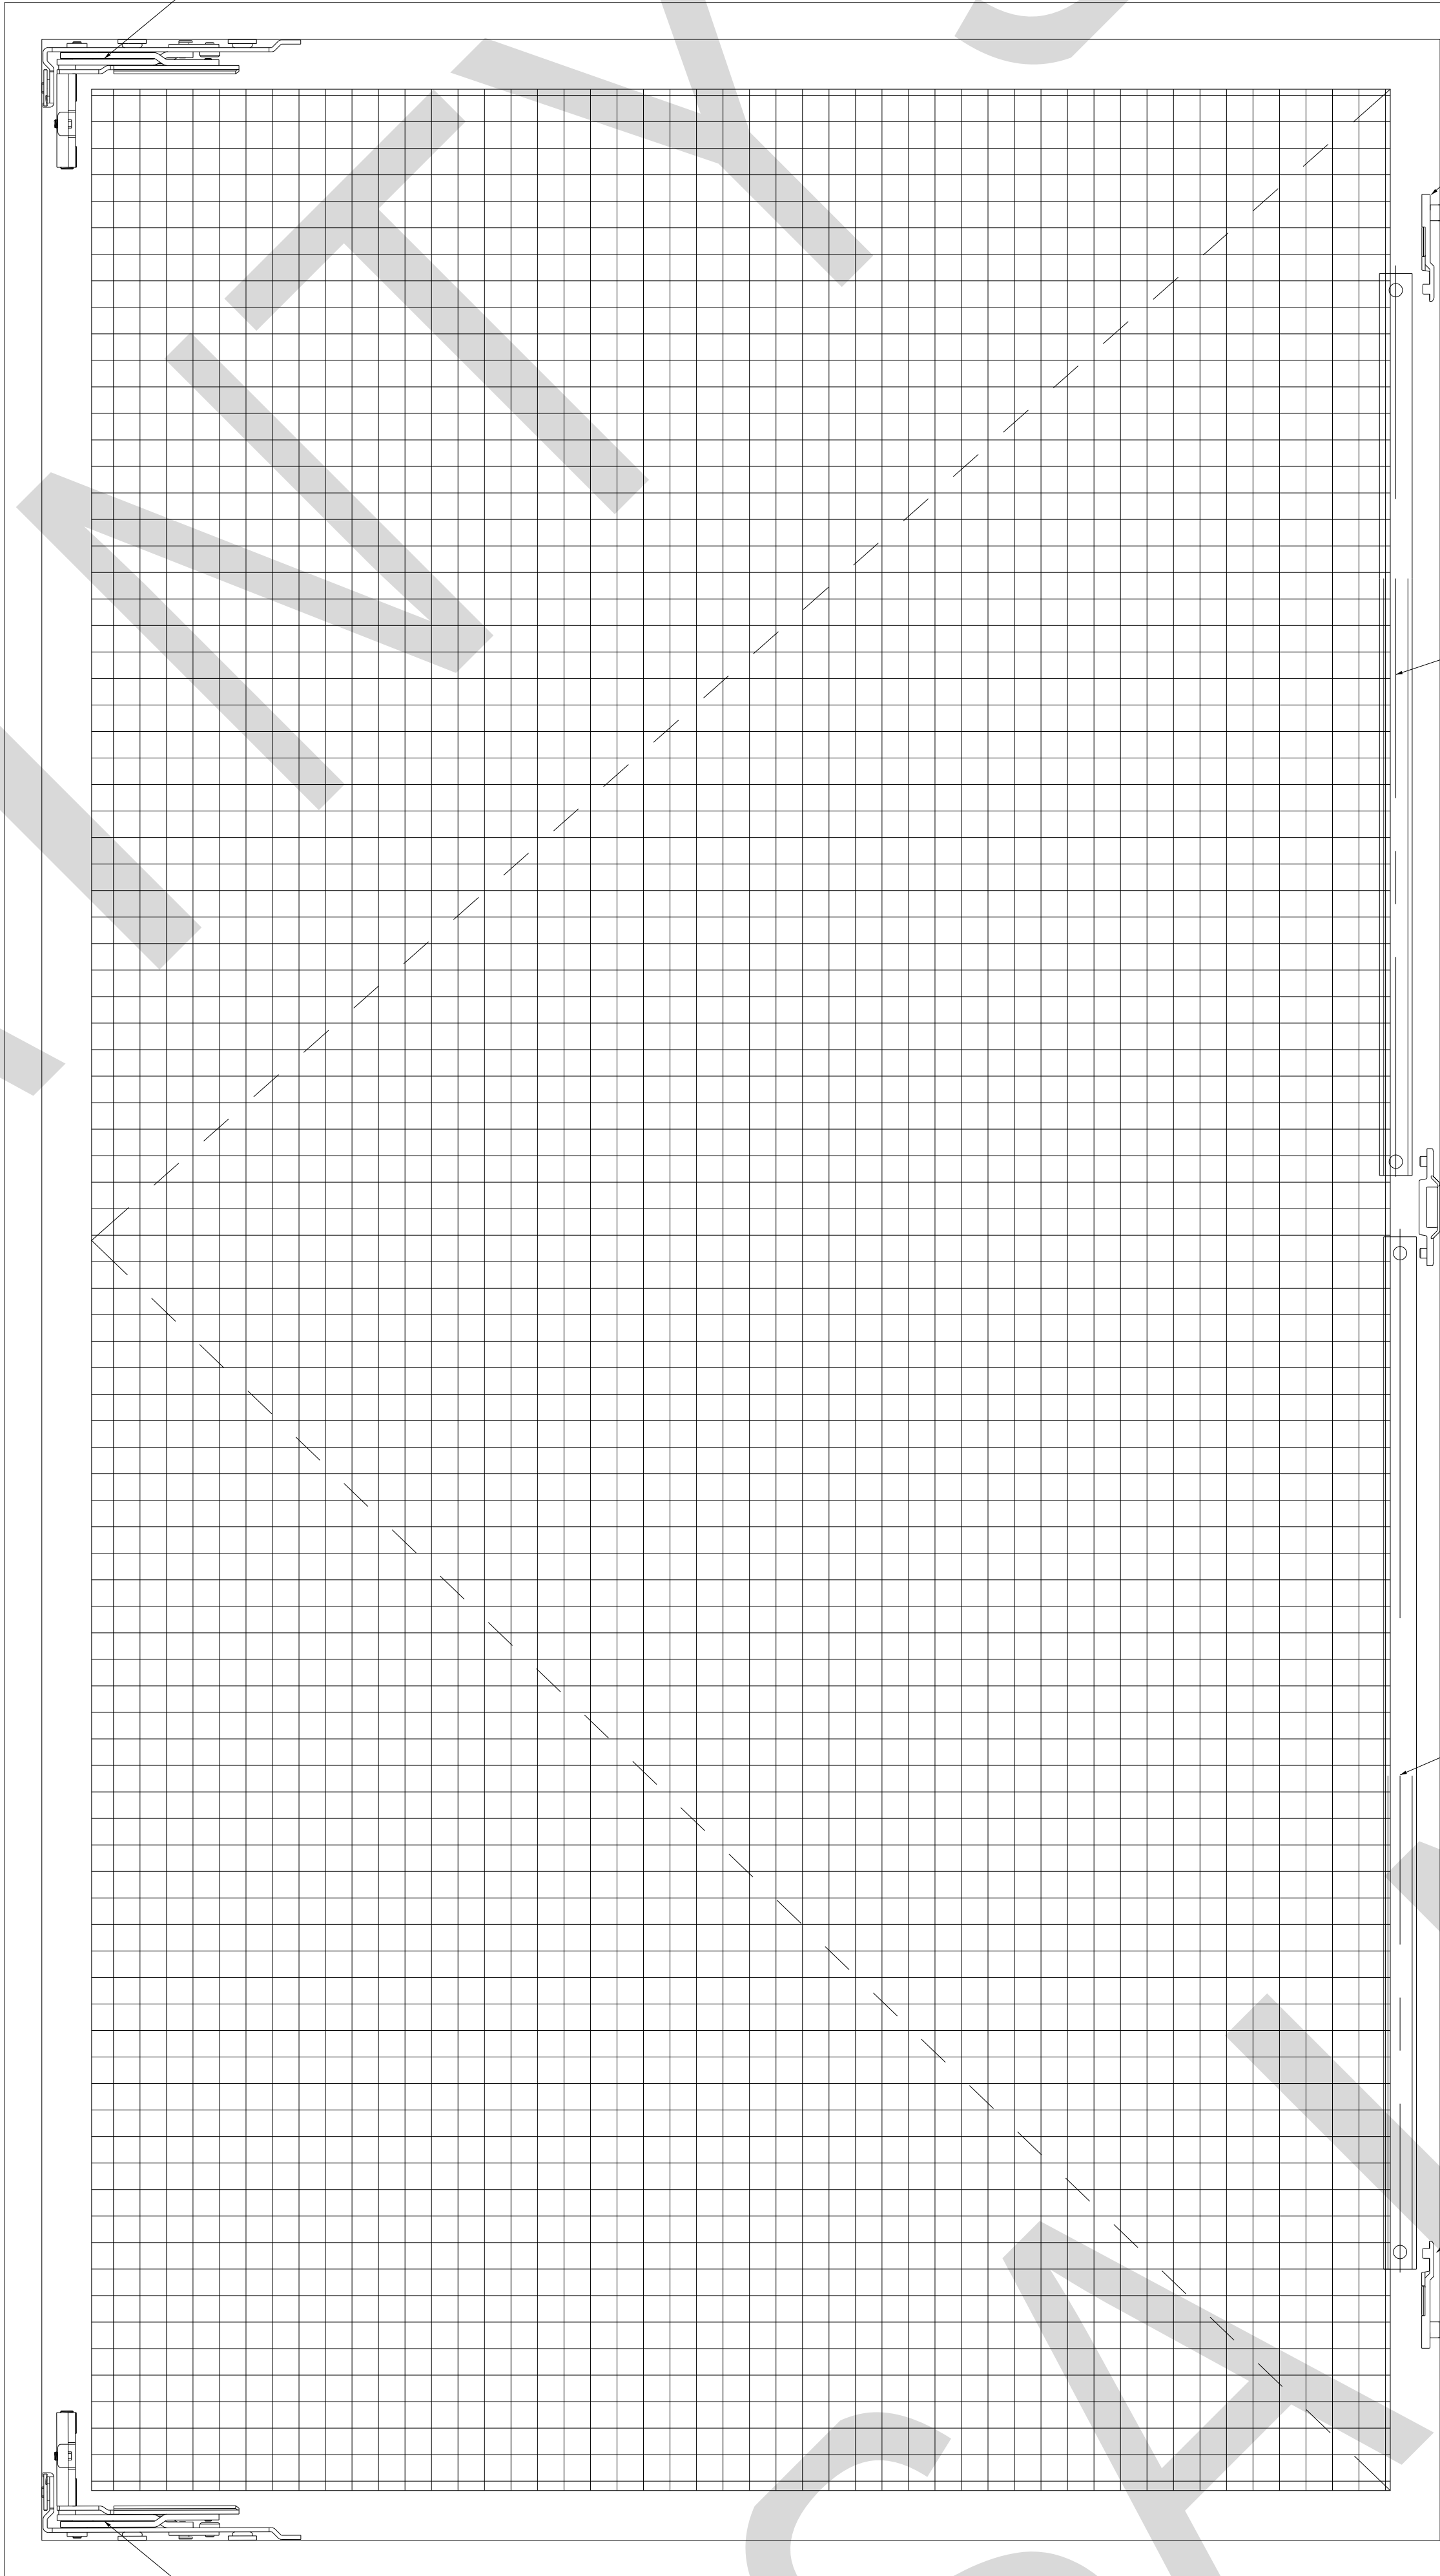

DECORATION DESIGNING:



Customer:

Project:

Drawing For:

STOSW2

DESIGNED	block:	block:
CHECKED		
DESIGNED		
DESIGNED		
Drawing No.	block:AWN2025.7	
Scale	block:1:1	
Map	A7	
Date		
Stage	Design	
CUSTOMER	2026/05/15	
OWNER		
MARK		

BILL OF MATERIALLS

ITEM	PART	DESCRIPTION	MATERIAL
1	GR110-3	Sash HEAD/SILL/JAMB	ALUM. 6063-T5
2	NSTO2	GLASS GASKET (INTERIOR)	EPDM
3	NSTO3	SEALING STRIP	EPDM
4	GR100-36	FRAME HEAD/SILL/JAMB	ALUM. 6063-T5
5	MF-1	MOUNTING FIN	ALUM. 6063-T5
6		5/32" DIA. ULTRACON x 5/8" Length	Stainless Steel 304
7		5/32" DIA. ULTRACON x 1 9/16" Length	Stainless Steel 304
8		WOODEN WINDOW FRAME	WOODEN
9	NST04	Weather Strip	EPDM
10	GR110-3	WINDOW SCREEN FRAME	ALUM. 6063-T5
11	NSTO3	SEALING STRIP	EPDM
12	GR100-7	GLAZING BEAD	ALUM. 6063-T5
13	NSTO2	GLASS GASKET (INTERIOR)	EPDM
14	UP-CZS1140X	HANDLE	Stainless Steel
15	UP-FZS1043A	HANDLE	Stainless Steel
15A	FC21	CORNER KEY OF FRAME JAMB	ALUM. 6063-T5
16	FC21	corner bracket for screen door frame	ALUM. 6063-T5
17	FC17.8	CORNER KEY OF FRAME HEAD/SILL	ALUM. 6063-T5
17A	FC17.8	CORNER KEY OF FRAME HEAD/SILL	ALUM. 6063-T5
18	UP-YHDX240	HINGE	STAINLESS STEEL
19	UP-ZA104A	CORNER CONNECTOR	Zinc Alloy A8
20	UP-SK40	LOCK POINT SEAT	Zinc Alloy A8
21	UP-C0124A	CONNECTING BAR	ALUM. 6063-T5
22	ST6075	Lock Body	Zinc Alloy A8
23	UP-C0124B	CONNECTING BAR	ALUM. 6063-T5
24	UP-N156	TURNING SUPPORT	Zinc Alloy A8
25	UP-N59	ANTI-DROP DEVICE	Zinc Alloy A8
26	UP-ZCK05	SUPPORT BLOCK	Zinc Alloy A8
27	UP-CDG101	CORNER CONNECTOR	Zinc Alloy A8
28	UP-CDG100T	MAIN DRIVE ROD	Zinc Alloy A8

- Precautions:
- 1.All views are external views, the solid line represents the outward opening, the dashed line represents the inward opening, and the side where the two lines intersect is the hinge installation side.
- 2.The dimensions on the drawings cannot be used as the basis for construction, and the data from repeated measurements on site should be compared with the annotations in the drawings for construction;
- 3.On-site construction personnel should check the dimensions shown in the drawings on site, and notify the designer in time if any contradictions are found;
- 4.This drawing can only be used after being approved by relevant departments;
- 5.The copyright of this drawing belongs to our company, without written permission, no copying or misappropriation is allowed;
- 6.In this drawing, except for the elevation marked in meters, all other marked dimensions are in millimeters
- 7.The final interpretation right of this drawing belongs to our company.

DEORATION DESIGNING:



TAIXING SAINTY INDUTRY CO.,LTD.
ADDRESS: ST Aluminum, Baogou Town Industry ,
Tengzhou City, Zaozhuang 277000, Shandong
Cell: +86 150 5290 5768 (Whatsapp)
www.aluminum-window.com
Email:info@staluminum.com

Customer:

Project:


Drawing For:

STOSW2


DESIGNED	block:	block:
CHECKED		
DESIGNED		
DESIGNED		
Drawing No.	block:AWN2025.7	
Scale	block:1:1	
Map	A7	
Date		
Stage	Design	
CUSTOMER	2026/05/15	
OWNER		
MARK		

Item Number	N100-M6A	Profile Name	
-------------	----------	--------------	--

≤4"	≤0.4"	%%P0.0098
	>0.4"-1"	%%P0.0118
	>1"-2"	%%P0.0197
	>2"-4"	%%P0.0276
>4" --8"	≤0.4"	%%P0.0118
	>0.4"-1"	%%P0.0157
	>1"-2"	%%P0.0236
	>2"-4"	%%P0.0354
	>4"-6"	%%P0.0433
	>6"-8"	%%P0.0512
>8" --12"	≤0.4"	%%P0.0138
	>0.4"-1"	%%P0.0197
	>1"-2"	%%P0.0315
	>2"-4"	%%P0.0433
	>4"-6"	%%P0.0512
	>6"-8"	%%P0.0591
	>8"-12"	%%P0.0669

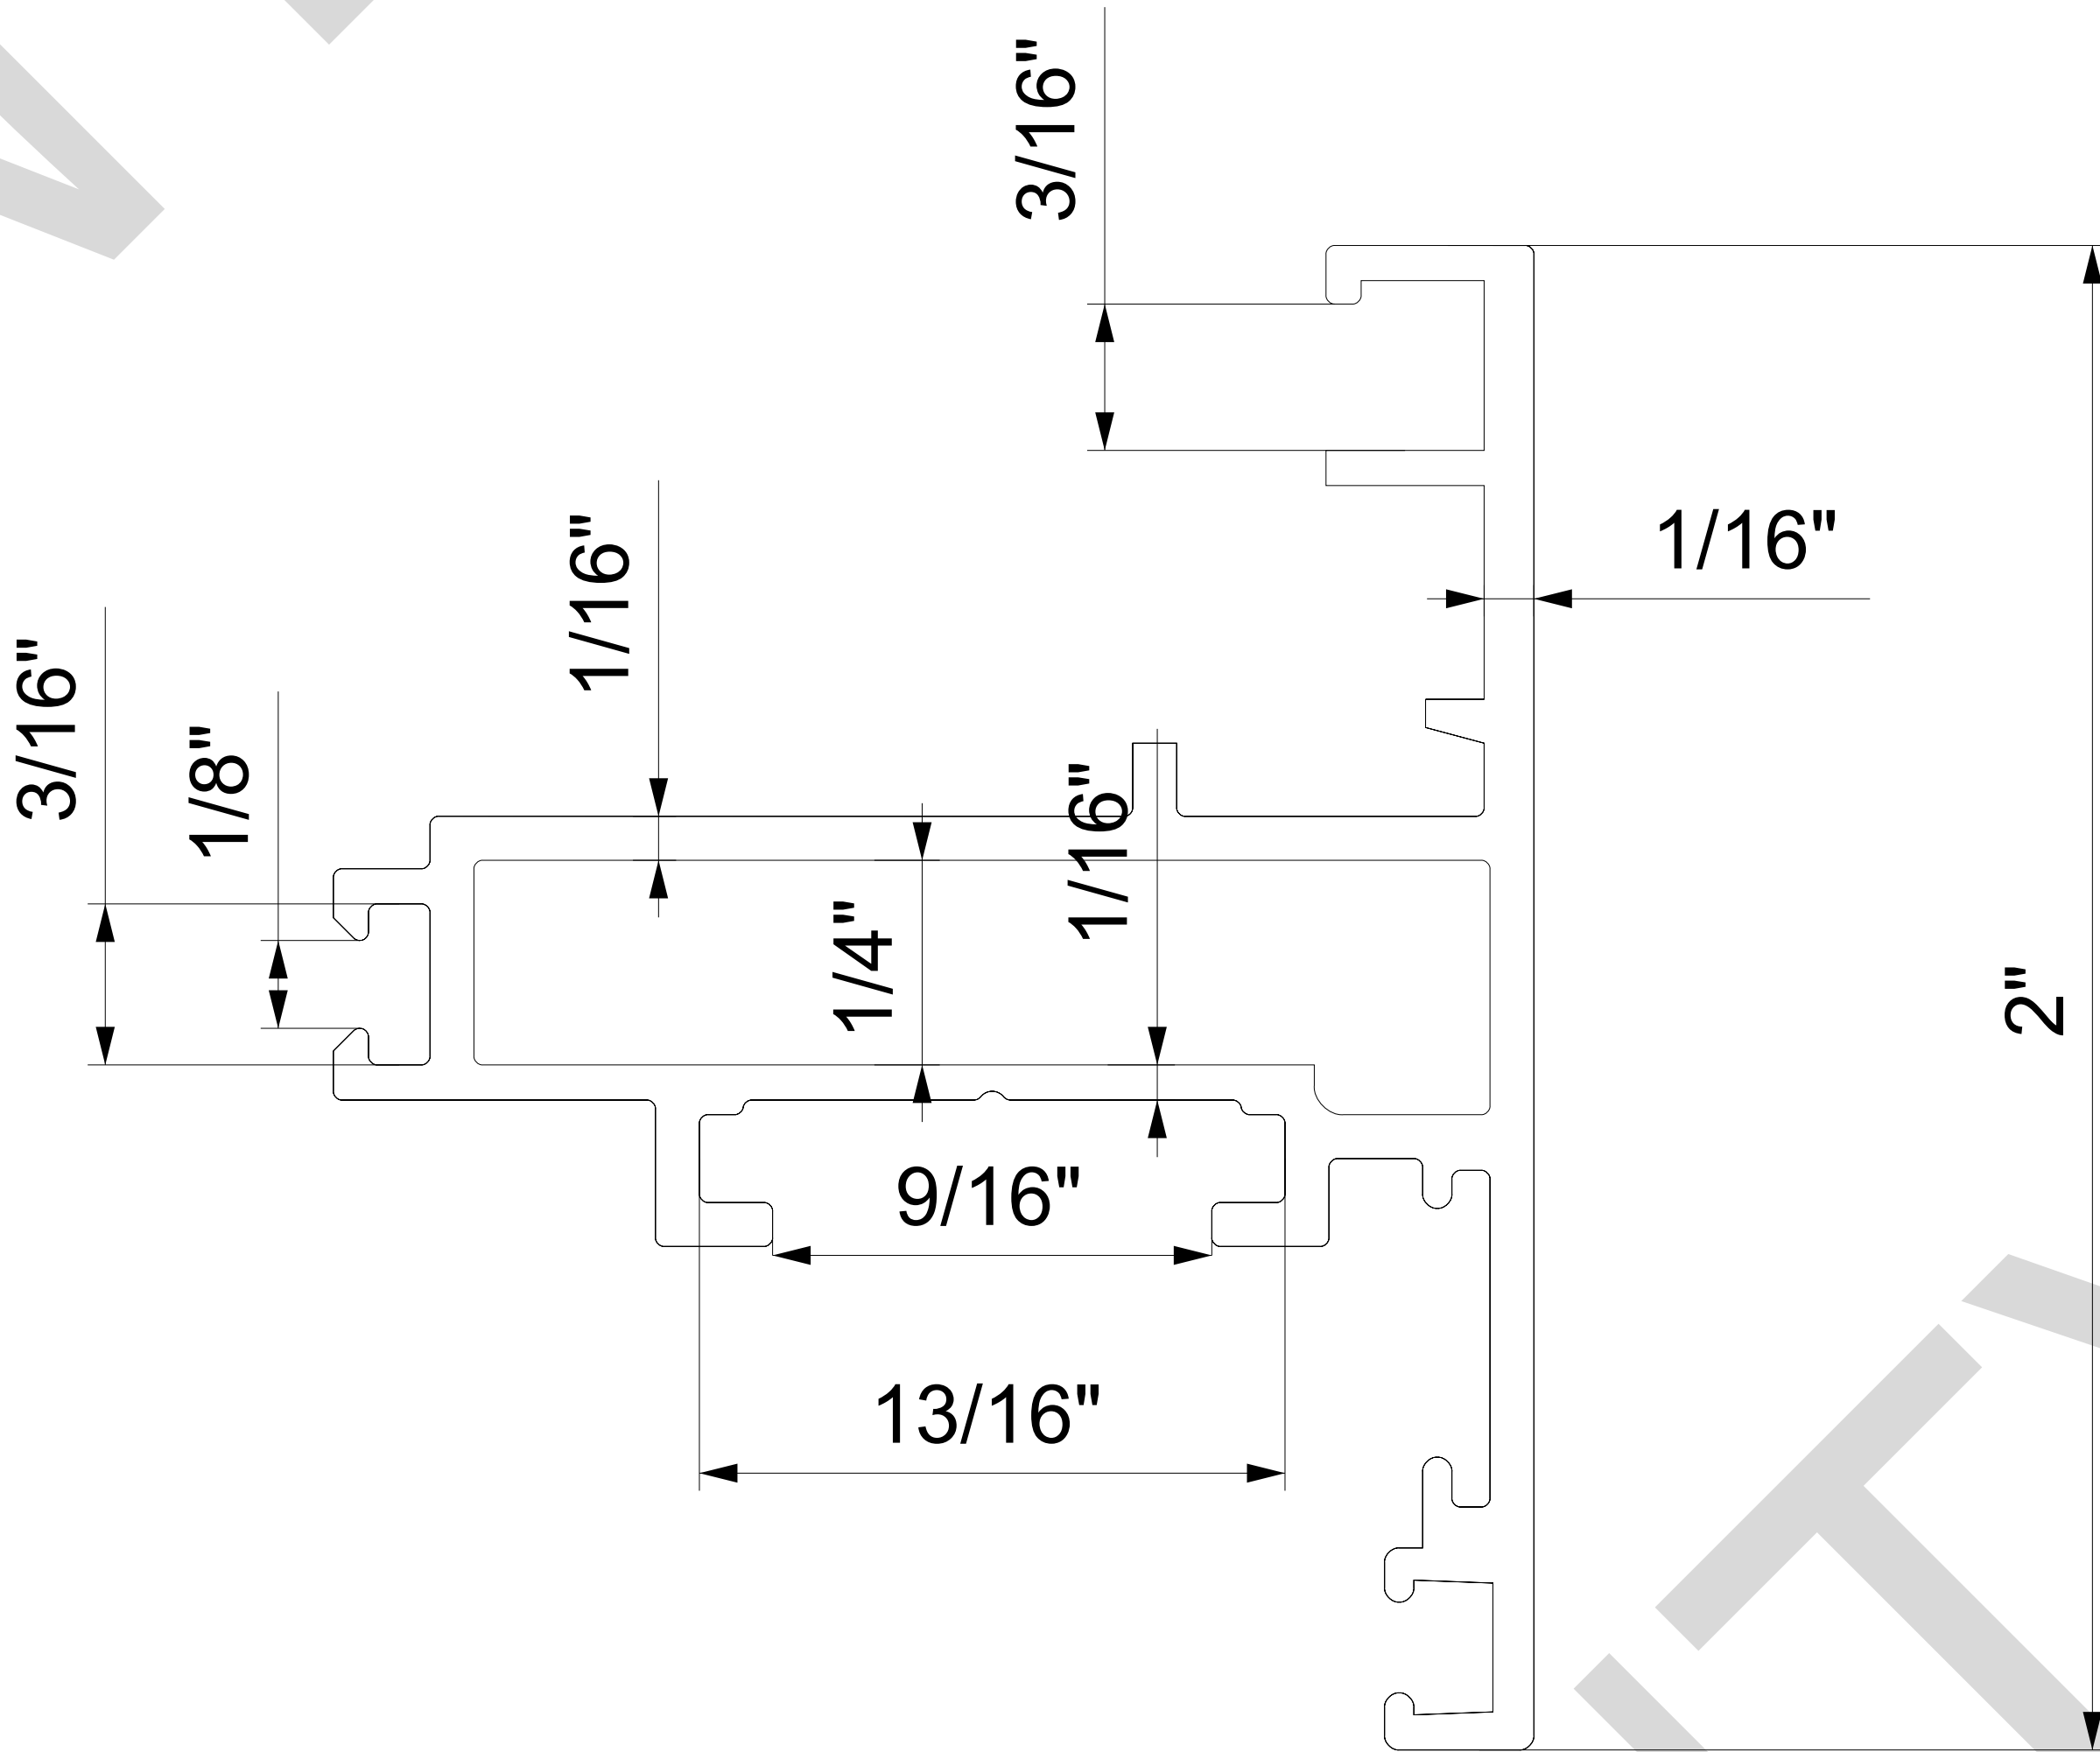

AREA	109.7 mm ²	ALLOY/T	6063-T5	SCALE	1:1
PEREMETER	196.4 mm			DRW DATE	2024.9.6
WEIGHT/KG	0.316 kg/m	STANDARD	GB5237-2008	CHECKBY	%%C mm
THICKNESS	1.0	TOLERANCES ACCORDING : EN 12020			

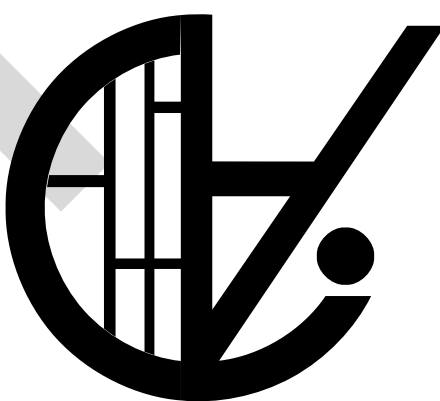

TAIXING SAINTY INDUTRY CO.,LTD.

ADDRESS: ST Aluminum, Baogou Town Industry ,Tengzhou City, Zaozhuang 277000, Shandong

— SAINTY —


CELL+86 150 5290 5768

Email:info@staluminum.com


www.staluminumextrusion.com

Item Number	N100-M6A	Profile Name	
-------------	----------	--------------	--

≤4"	≤0.4"	%%P0.0098
	>0.4"-1"	%%P0.0118
	>1"-2"	%%P0.0197
	>2"-4"	%%P0.0276
>4" --8"	≤0.4"	%%P0.0118
	>0.4"-1"	%%P0.0157
	>1"-2"	%%P0.0236
	>2"-4"	%%P0.0354
	>4"-6"	%%P0.0433
	>6"-8"	%%P0.0512
>8" --12"	≤0.4"	%%P0.0138
	>0.4"-1"	%%P0.0197
	>1"-2"	%%P0.0315
	>2"-4"	%%P0.0433
	>4"-6"	%%P0.0512
	>6"-8"	%%P0.0591
	>8"-12"	%%P0.0669

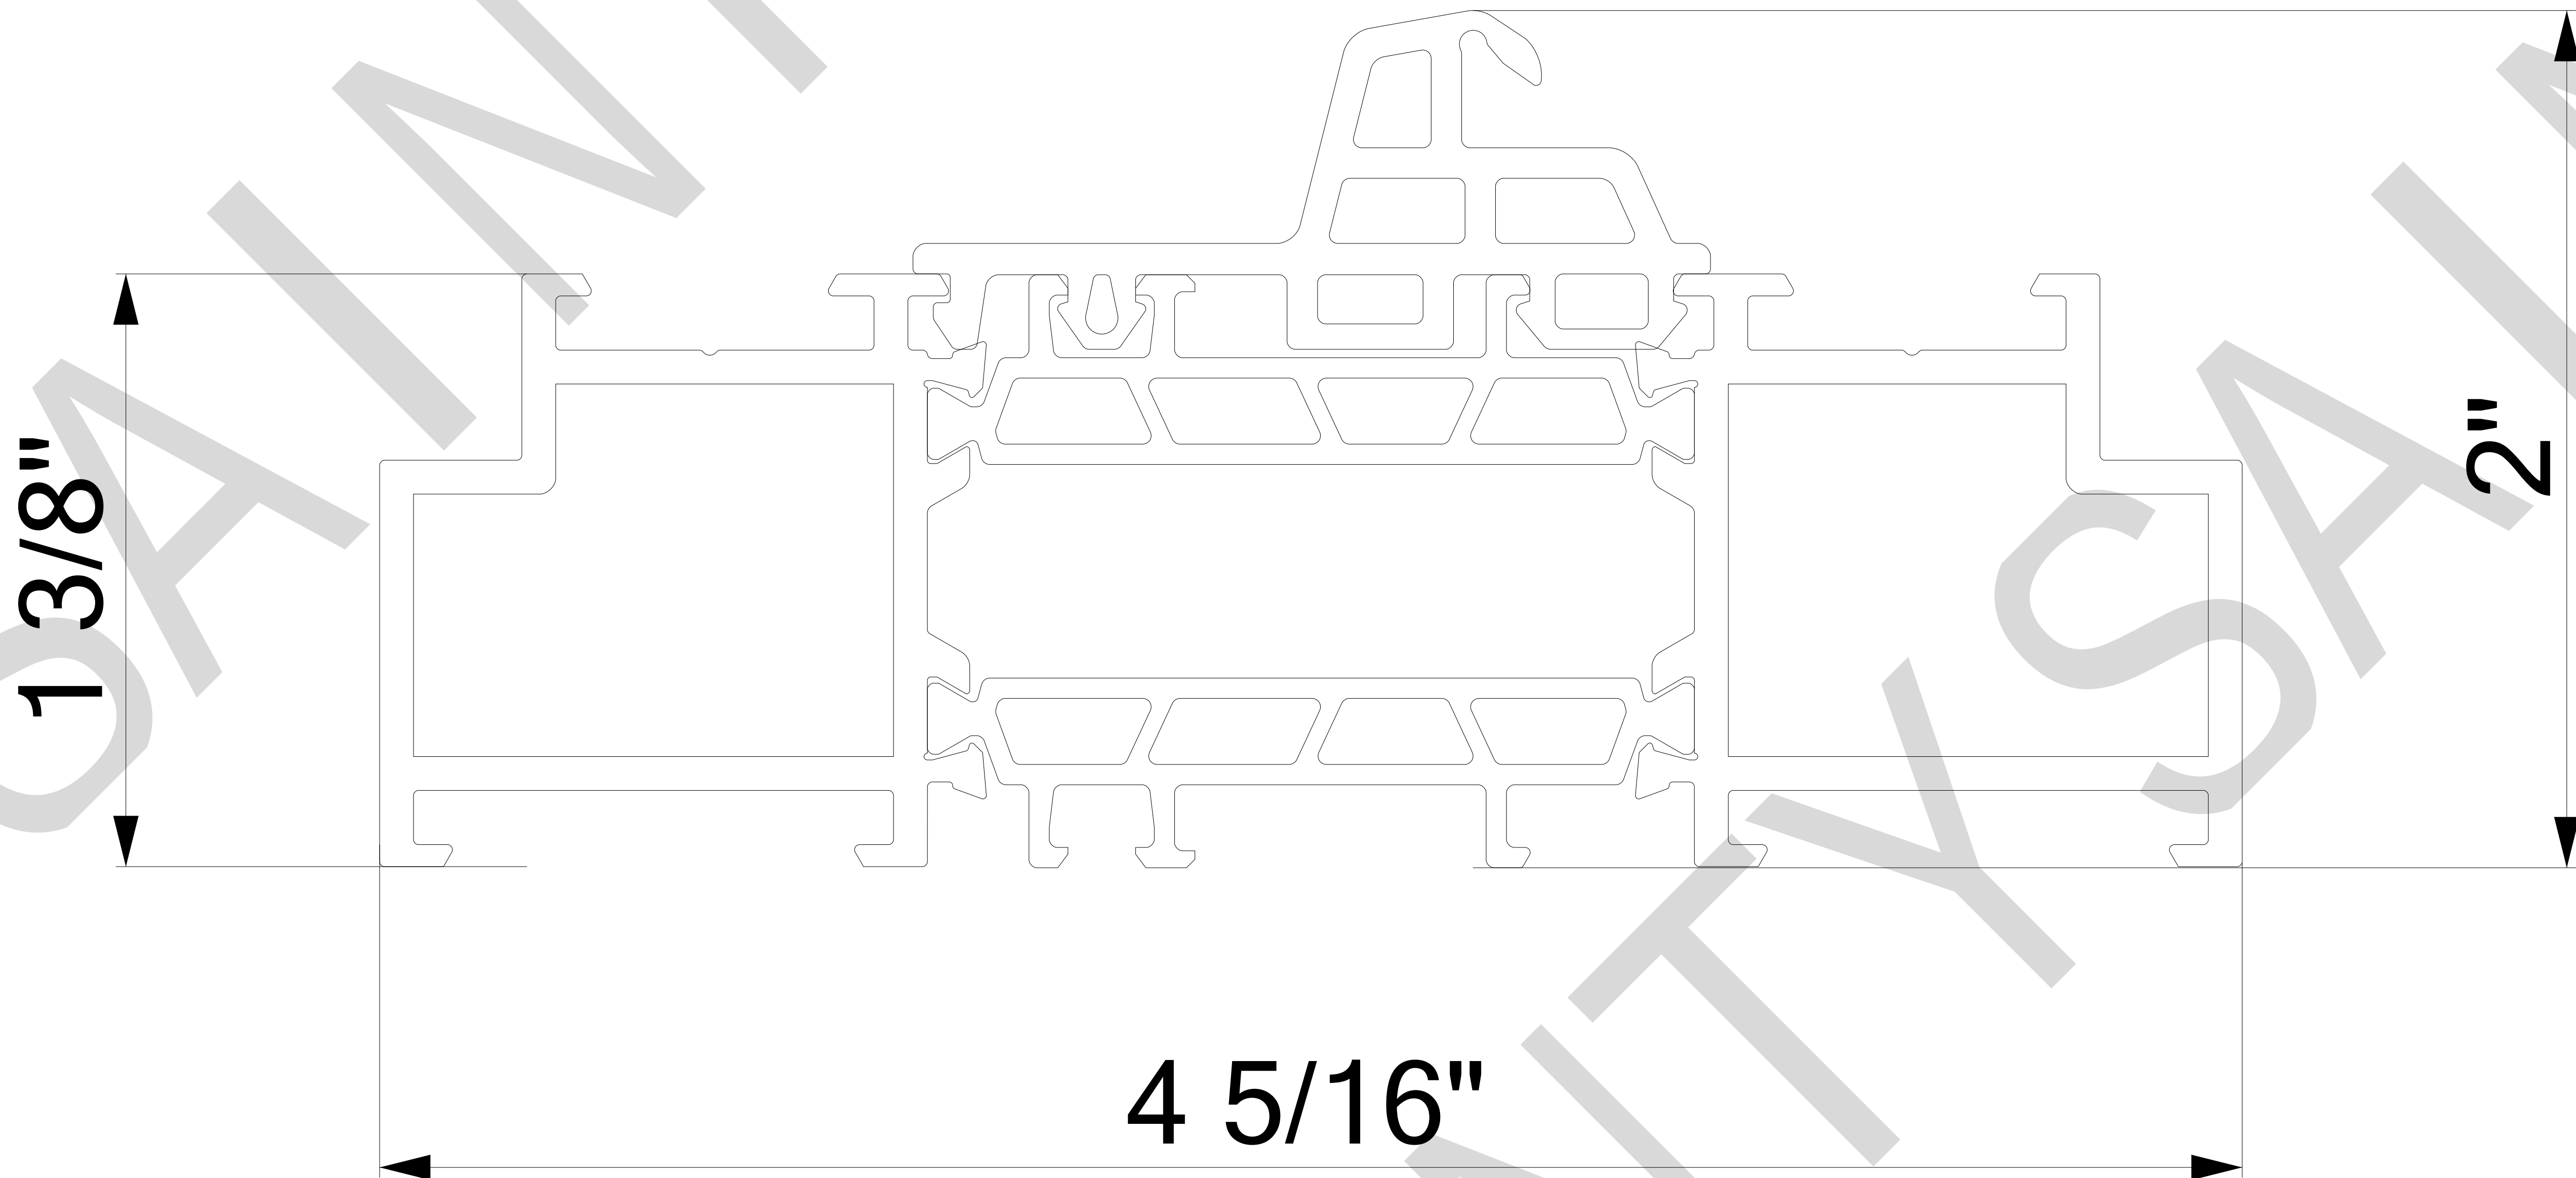

AREA	109.7 mm ²	ALLOY/T	6063-T5	SCALE	1:1
PEREMETER	196.4 mm			DRW DATE	2024.9.6
WEIGHT/KG	0.316 kg/m	STANDARD	GB5237-2008	CHECKBY	%%C mm
THICKNESS	1.0	TOLERANCES ACCORDING : EN 12020			

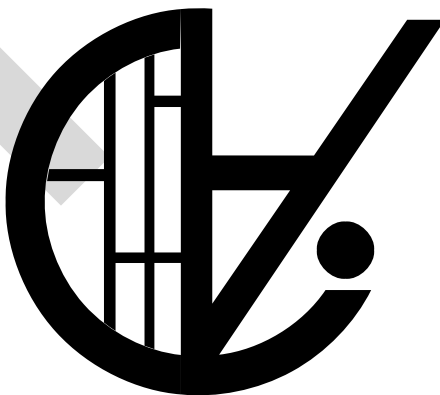

— SAINTY —


TAIXING SAINTY INDUTRY CO.,LTD.

ADDRESS: ST Aluminum, Baogou Town Industry ,Tengzhou City, Zaozhuang 277000, Shandong


CELL+86 150 5290 5768 Email:info@staluminum.com www.staluminumextrusion.com

Item Number	N100-M6A	Profile Name	
-------------	----------	--------------	--

≤4"	≤0.4"	%%P0.0098
	>0.4"-1"	%%P0.0118
	>1"-2"	%%P0.0197
	>2"-4"	%%P0.0276
>4" --8"	≤0.4"	%%P0.0118
	>0.4"-1"	%%P0.0157
	>1"-2"	%%P0.0236
	>2"-4"	%%P0.0354
	>4"-6"	%%P0.0433
	>6"-8"	%%P0.0512
>8" --12"	≤0.4"	%%P0.0138
	>0.4"-1"	%%P0.0197
	>1"-2"	%%P0.0315
	>2"-4"	%%P0.0433
	>4"-6"	%%P0.0512
	>6"-8"	%%P0.0591
	>8"-12"	%%P0.0669

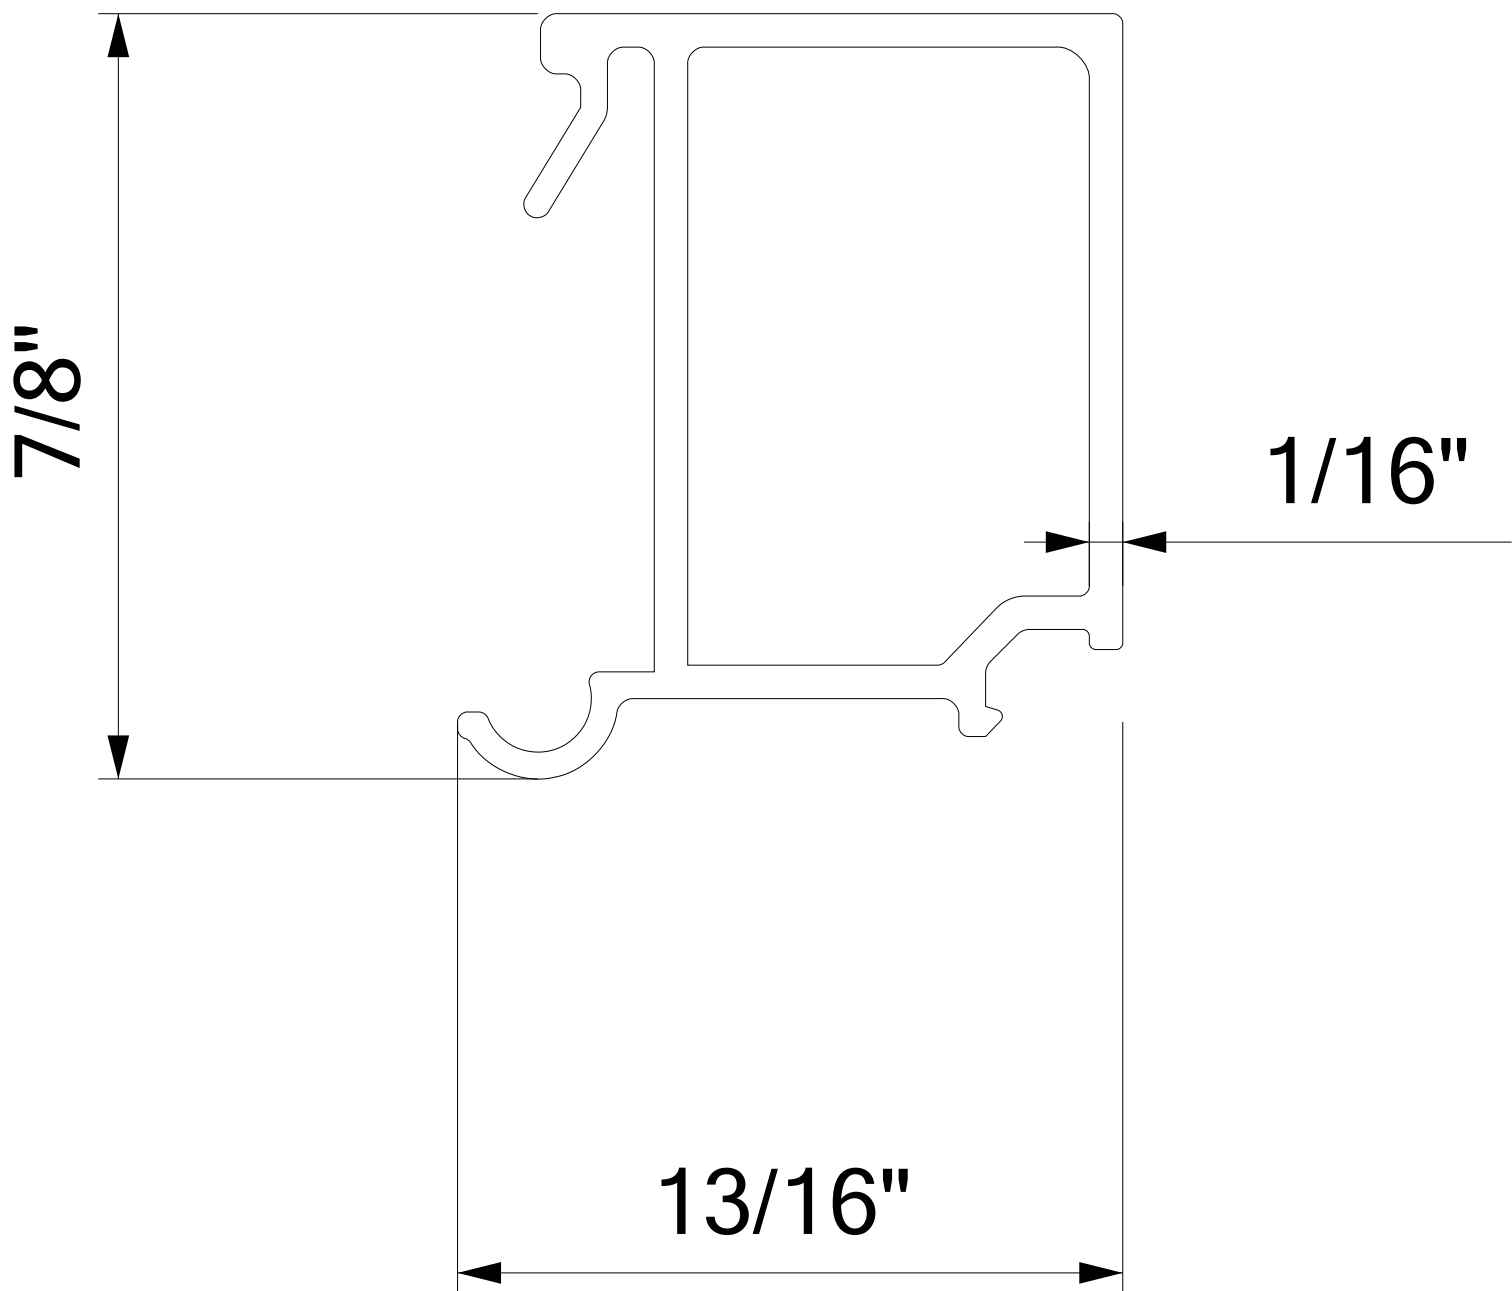

AREA	109.7 mm ²	ALLOY/T	6063-T5	SCALE	1:1
PEREMETER	196.4 mm			DRW DATE	2024.9.6
WEIGHT/KG	0.316 kg/m	STANDARD	GB5237-2008	CHECKBY	%%C mm
THICKNESS	1.0	TOLERANCES ACCORDING : EN 12020			

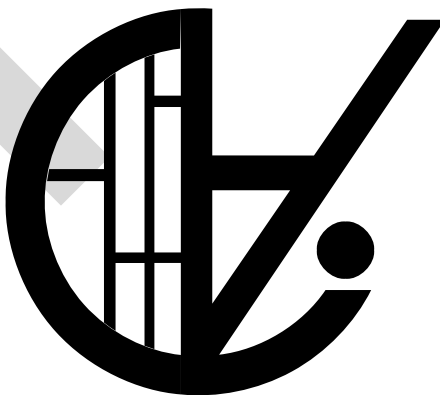

— SAINTY —


TAIXING SAINTY INDUTRY CO.,LTD.

ADDRESS: ST Aluminum, Baogou Town Industry ,Tengzhou City, Zaozhuang 277000, Shandong


CELL+86 150 5290 5768 Email:info@staluminum.com www.staluminumextrusion.com

Item Number	N100-M6A	Profile Name	
-------------	----------	--------------	--

≤4"	≤0.4"	%%P0.0098
	>0.4"-1"	%%P0.0118
	>1"-2"	%%P0.0197
	>2"-4"	%%P0.0276
>4" --8"	≤0.4"	%%P0.0118
	>0.4"-1"	%%P0.0157
	>1"-2"	%%P0.0236
	>2"-4"	%%P0.0354
	>4"-6"	%%P0.0433
	>6"-8"	%%P0.0512
>8" --12"	≤0.4"	%%P0.0138
	>0.4"-1"	%%P0.0197
	>1"-2"	%%P0.0315
	>2"-4"	%%P0.0433
	>4"-6"	%%P0.0512
	>6"-8"	%%P0.0591
	>8"-12"	%%P0.0669

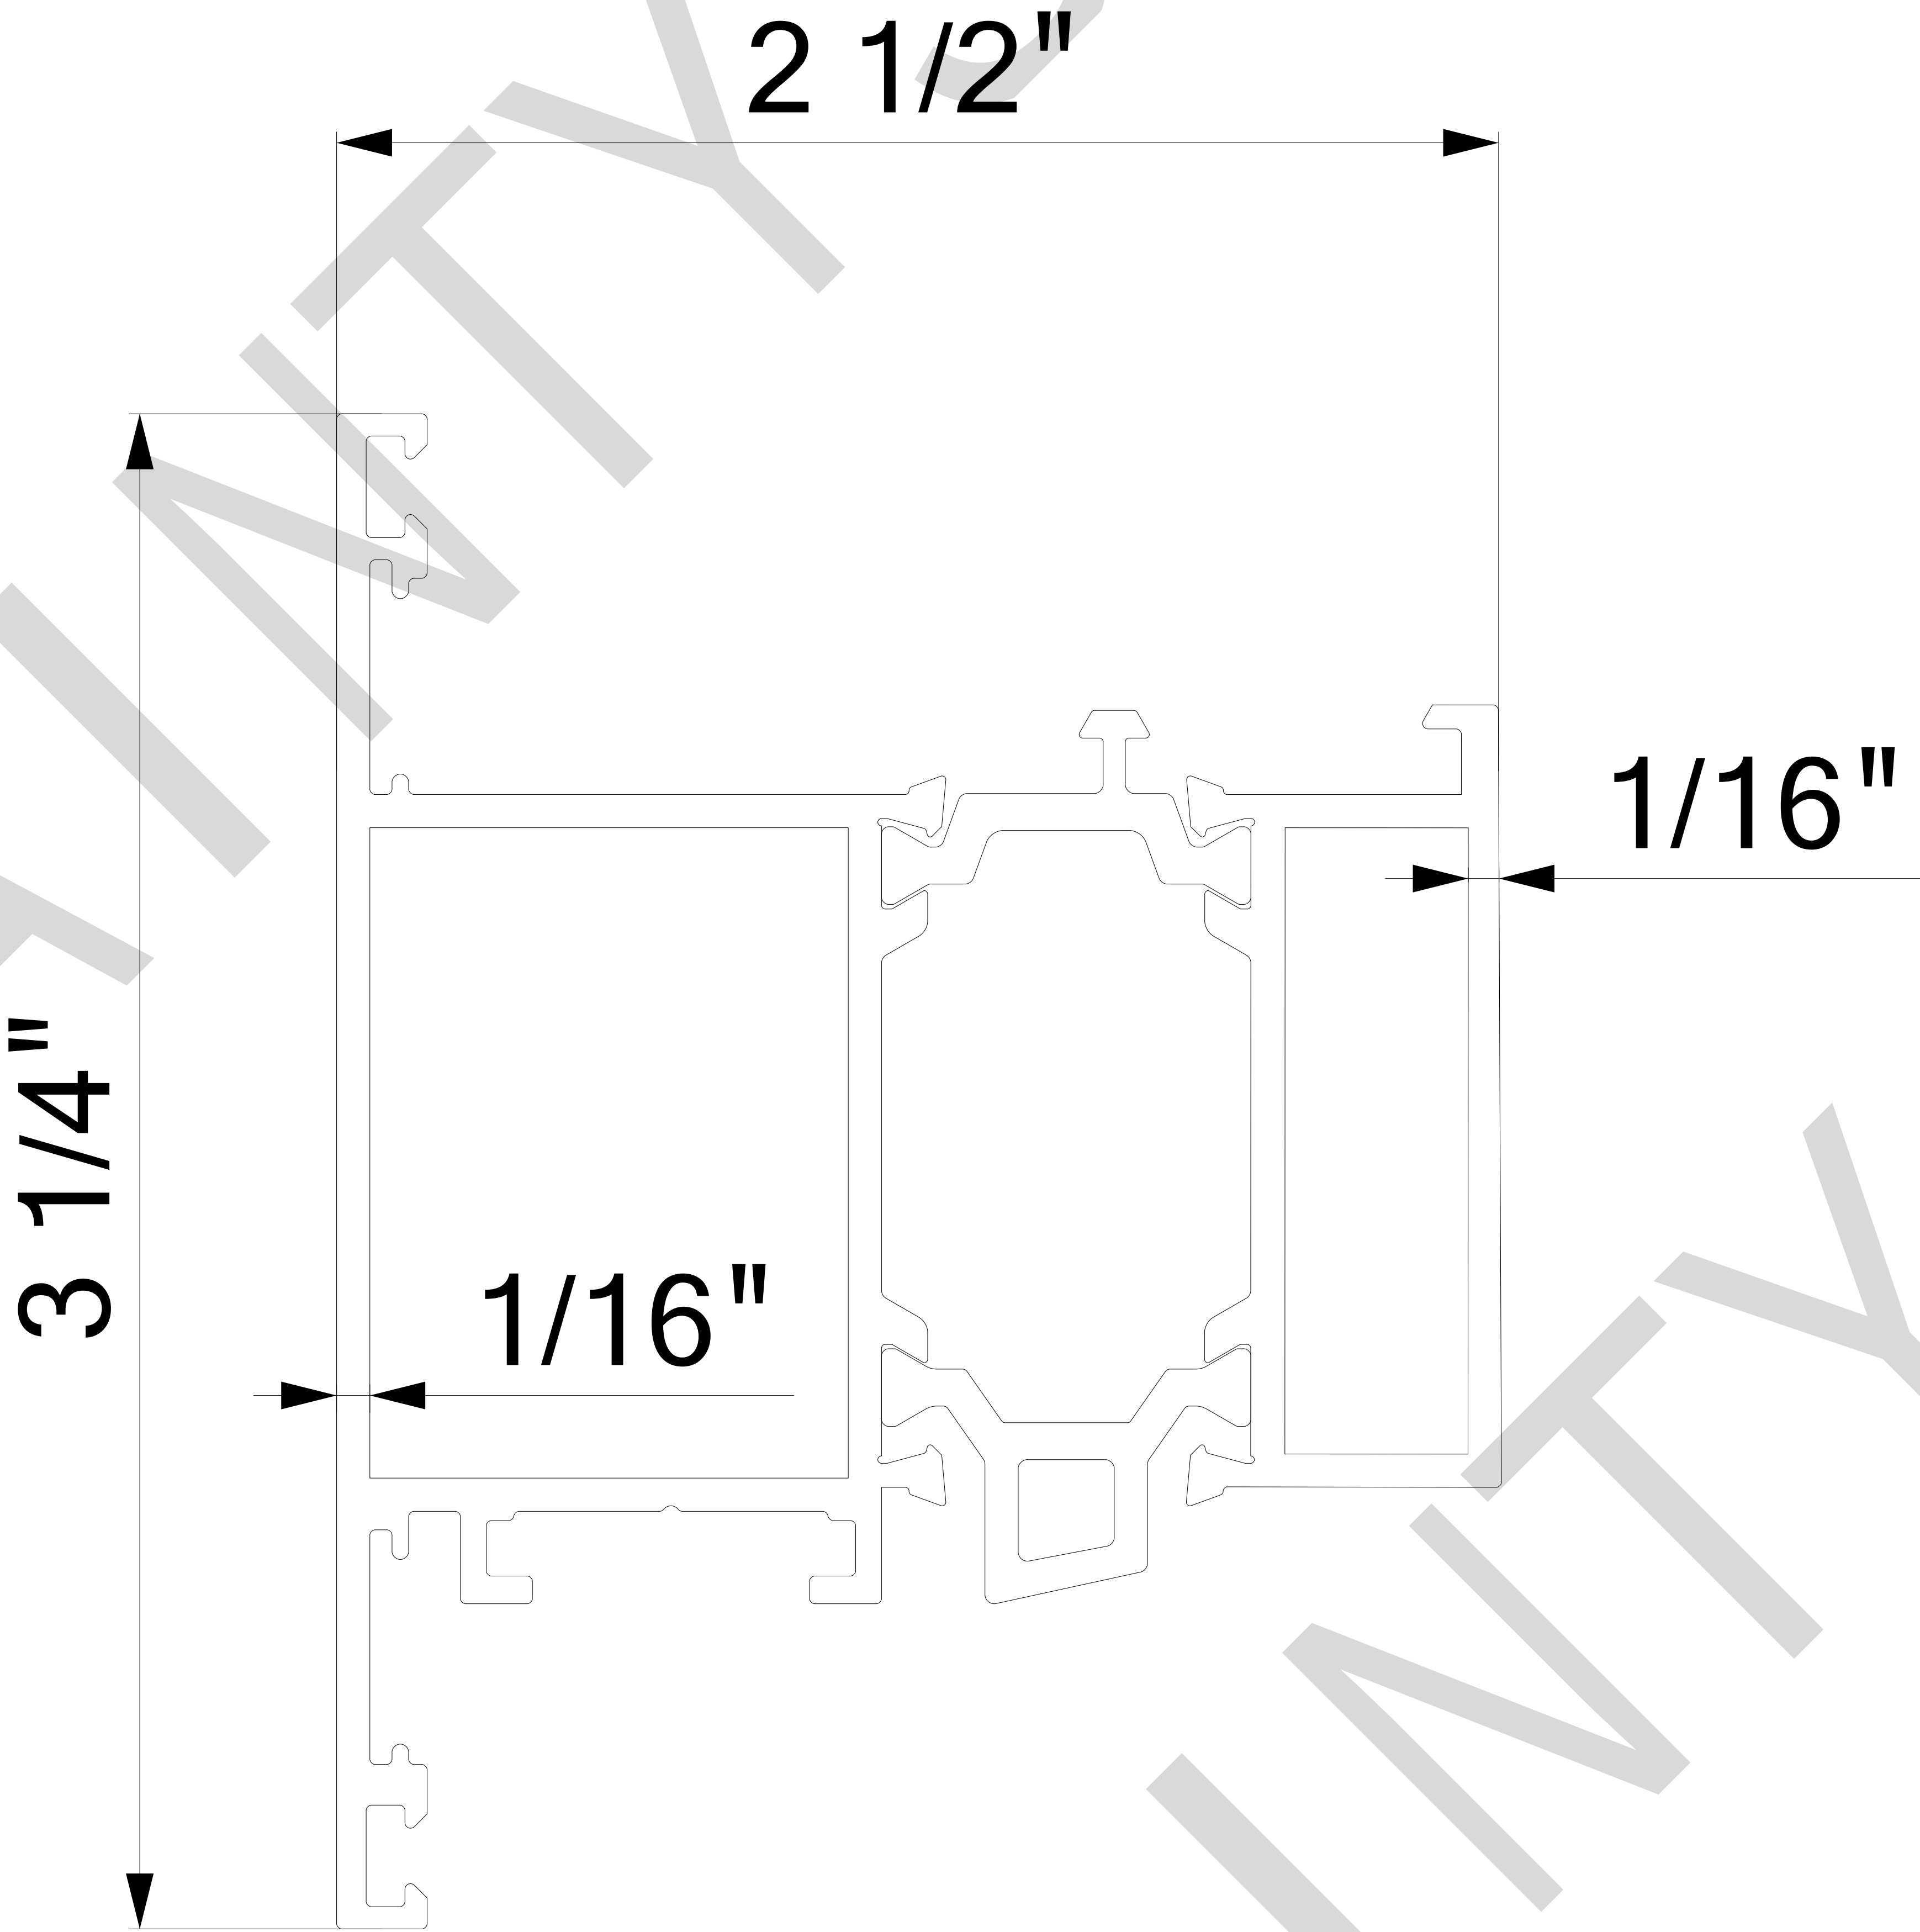

AREA	109.7 mm ²	ALLOY/T	6063-T5	SCALE	1:1
PEREMETER	196.4 mm			DRW DATE	2024.9.6
WEIGHT/KG	0.316 kg/m	STANDARD	GB5237-2008	CHECKBY	%%C mm
THICKNESS	1.0	TOLERANCES ACCORDING : EN 12020			

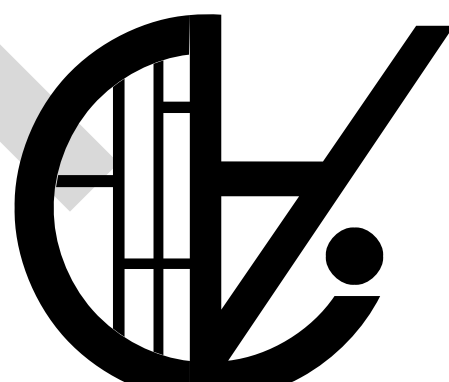

— SAINTY —

TAIXING SAINTY INDUTRY CO.,LTD.


ADDRESS: ST Aluminum, Baogou Town Industry ,Tengzhou City, Zaozhuang 277000, Shandong

CELL+86 150 5290 5768 Email:info@staluminum.com www.staluminumextrusion.com


The marked dimensions are in millimeters.



UP-SK40
LOCK POINT SEAT


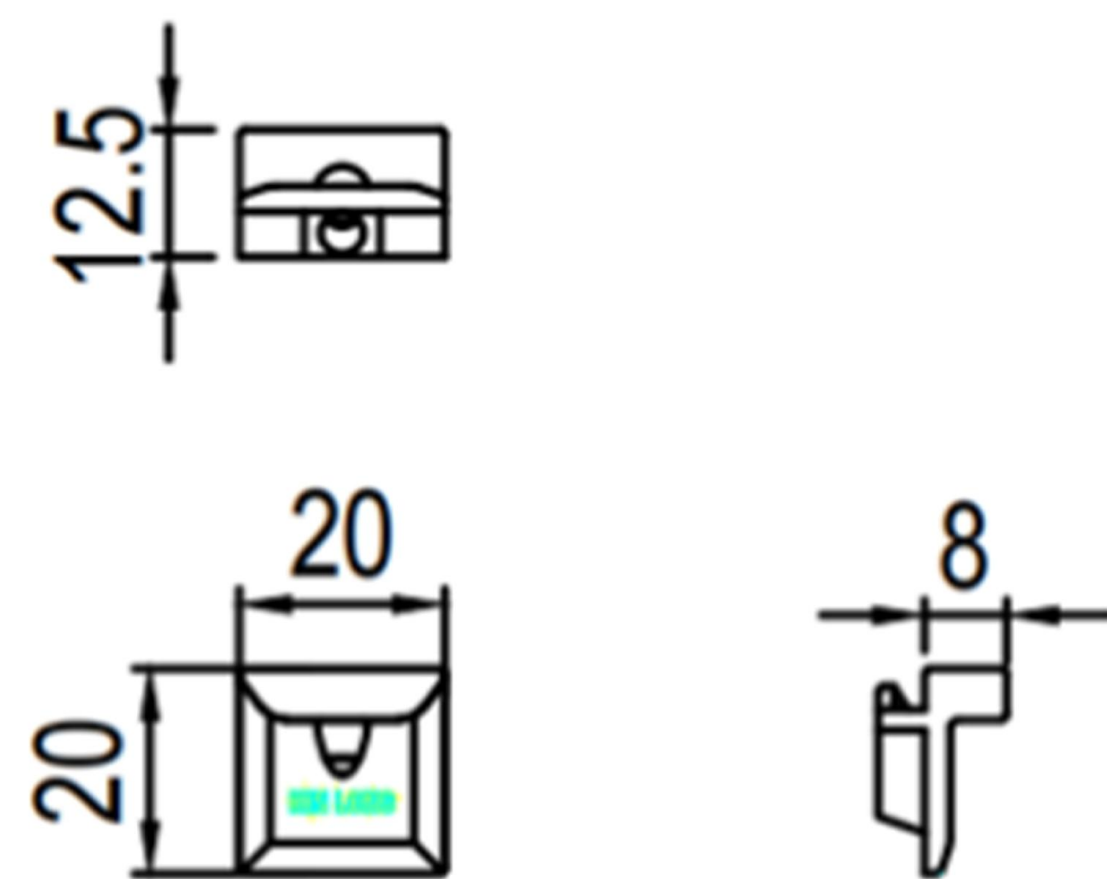


Model	Material
UP-ZA104A	Zinc Alloy
Surface Preparation	Functional attributes
Polymer Coating	Drive Locking Parts

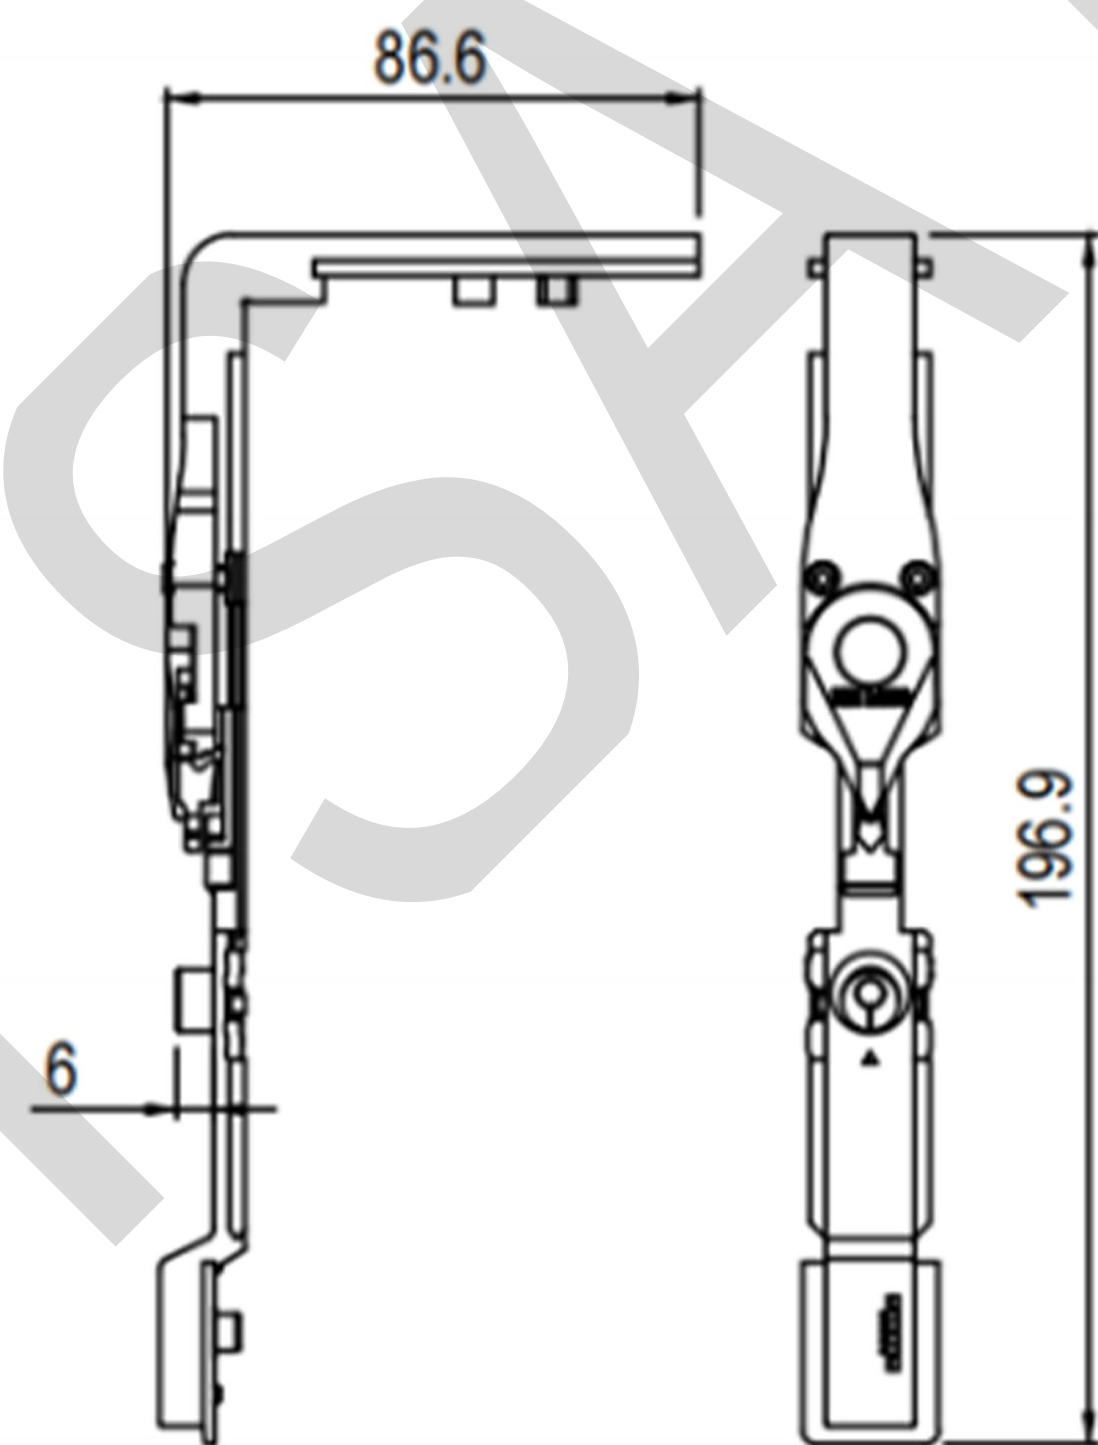



The marked dimensions are in millimeters.

Model	Material
UP-N156	Zinc Alloy
Surface Preparation	Functional attributes
Polymer Coating	Turning Support

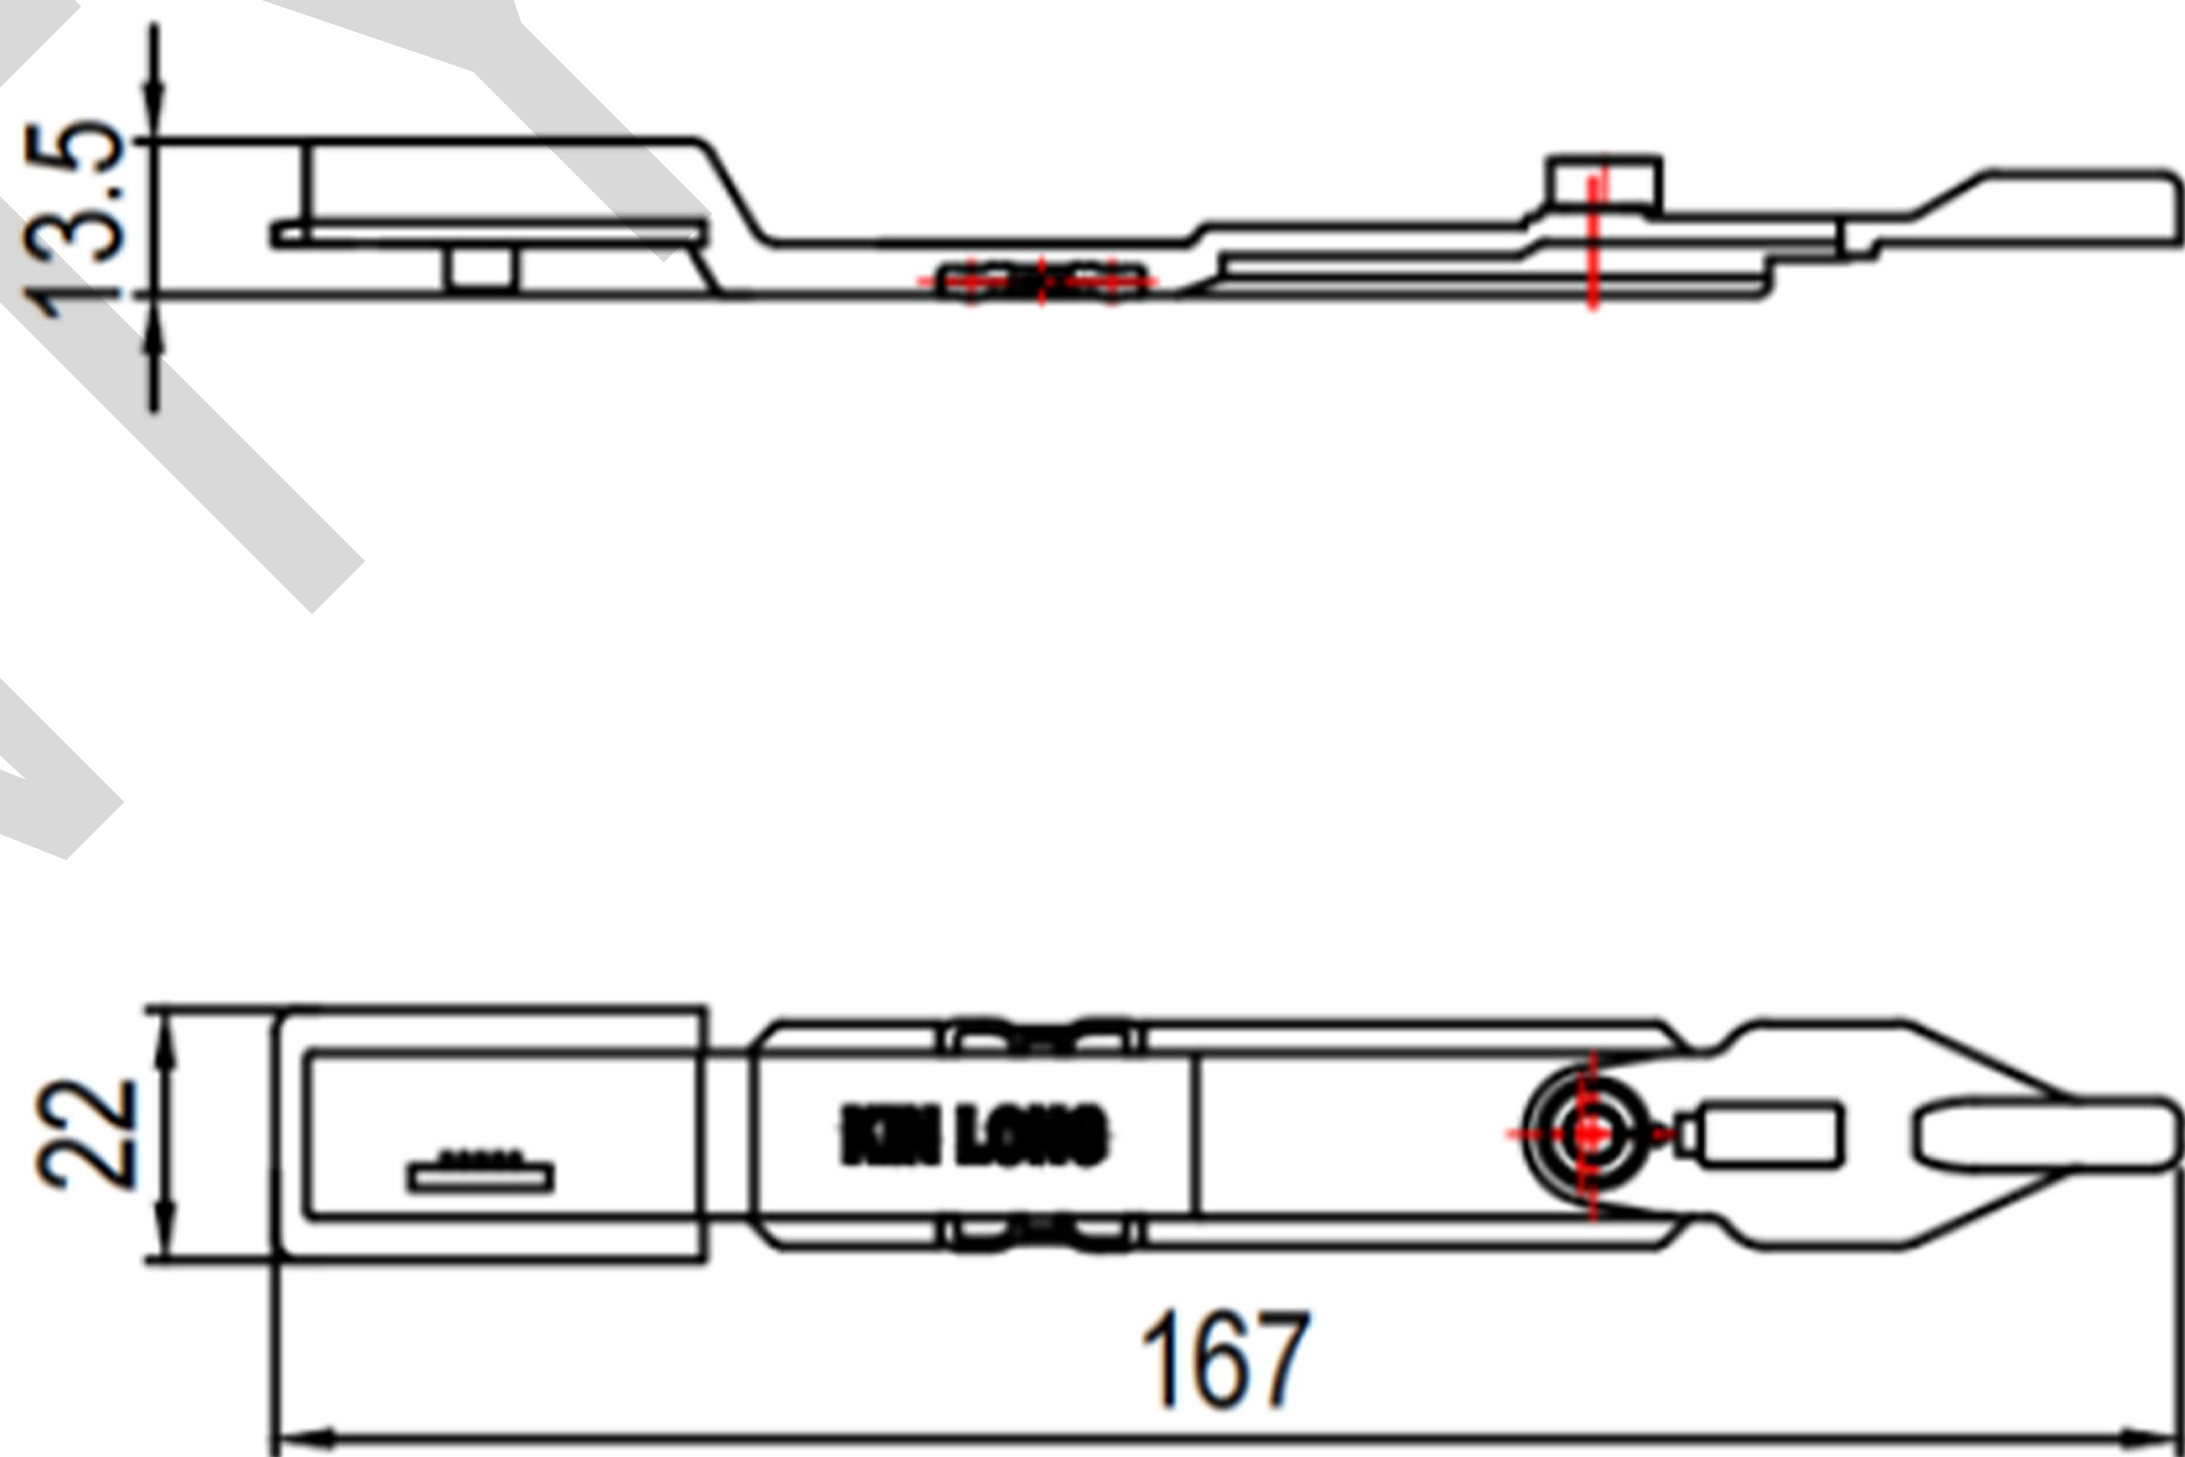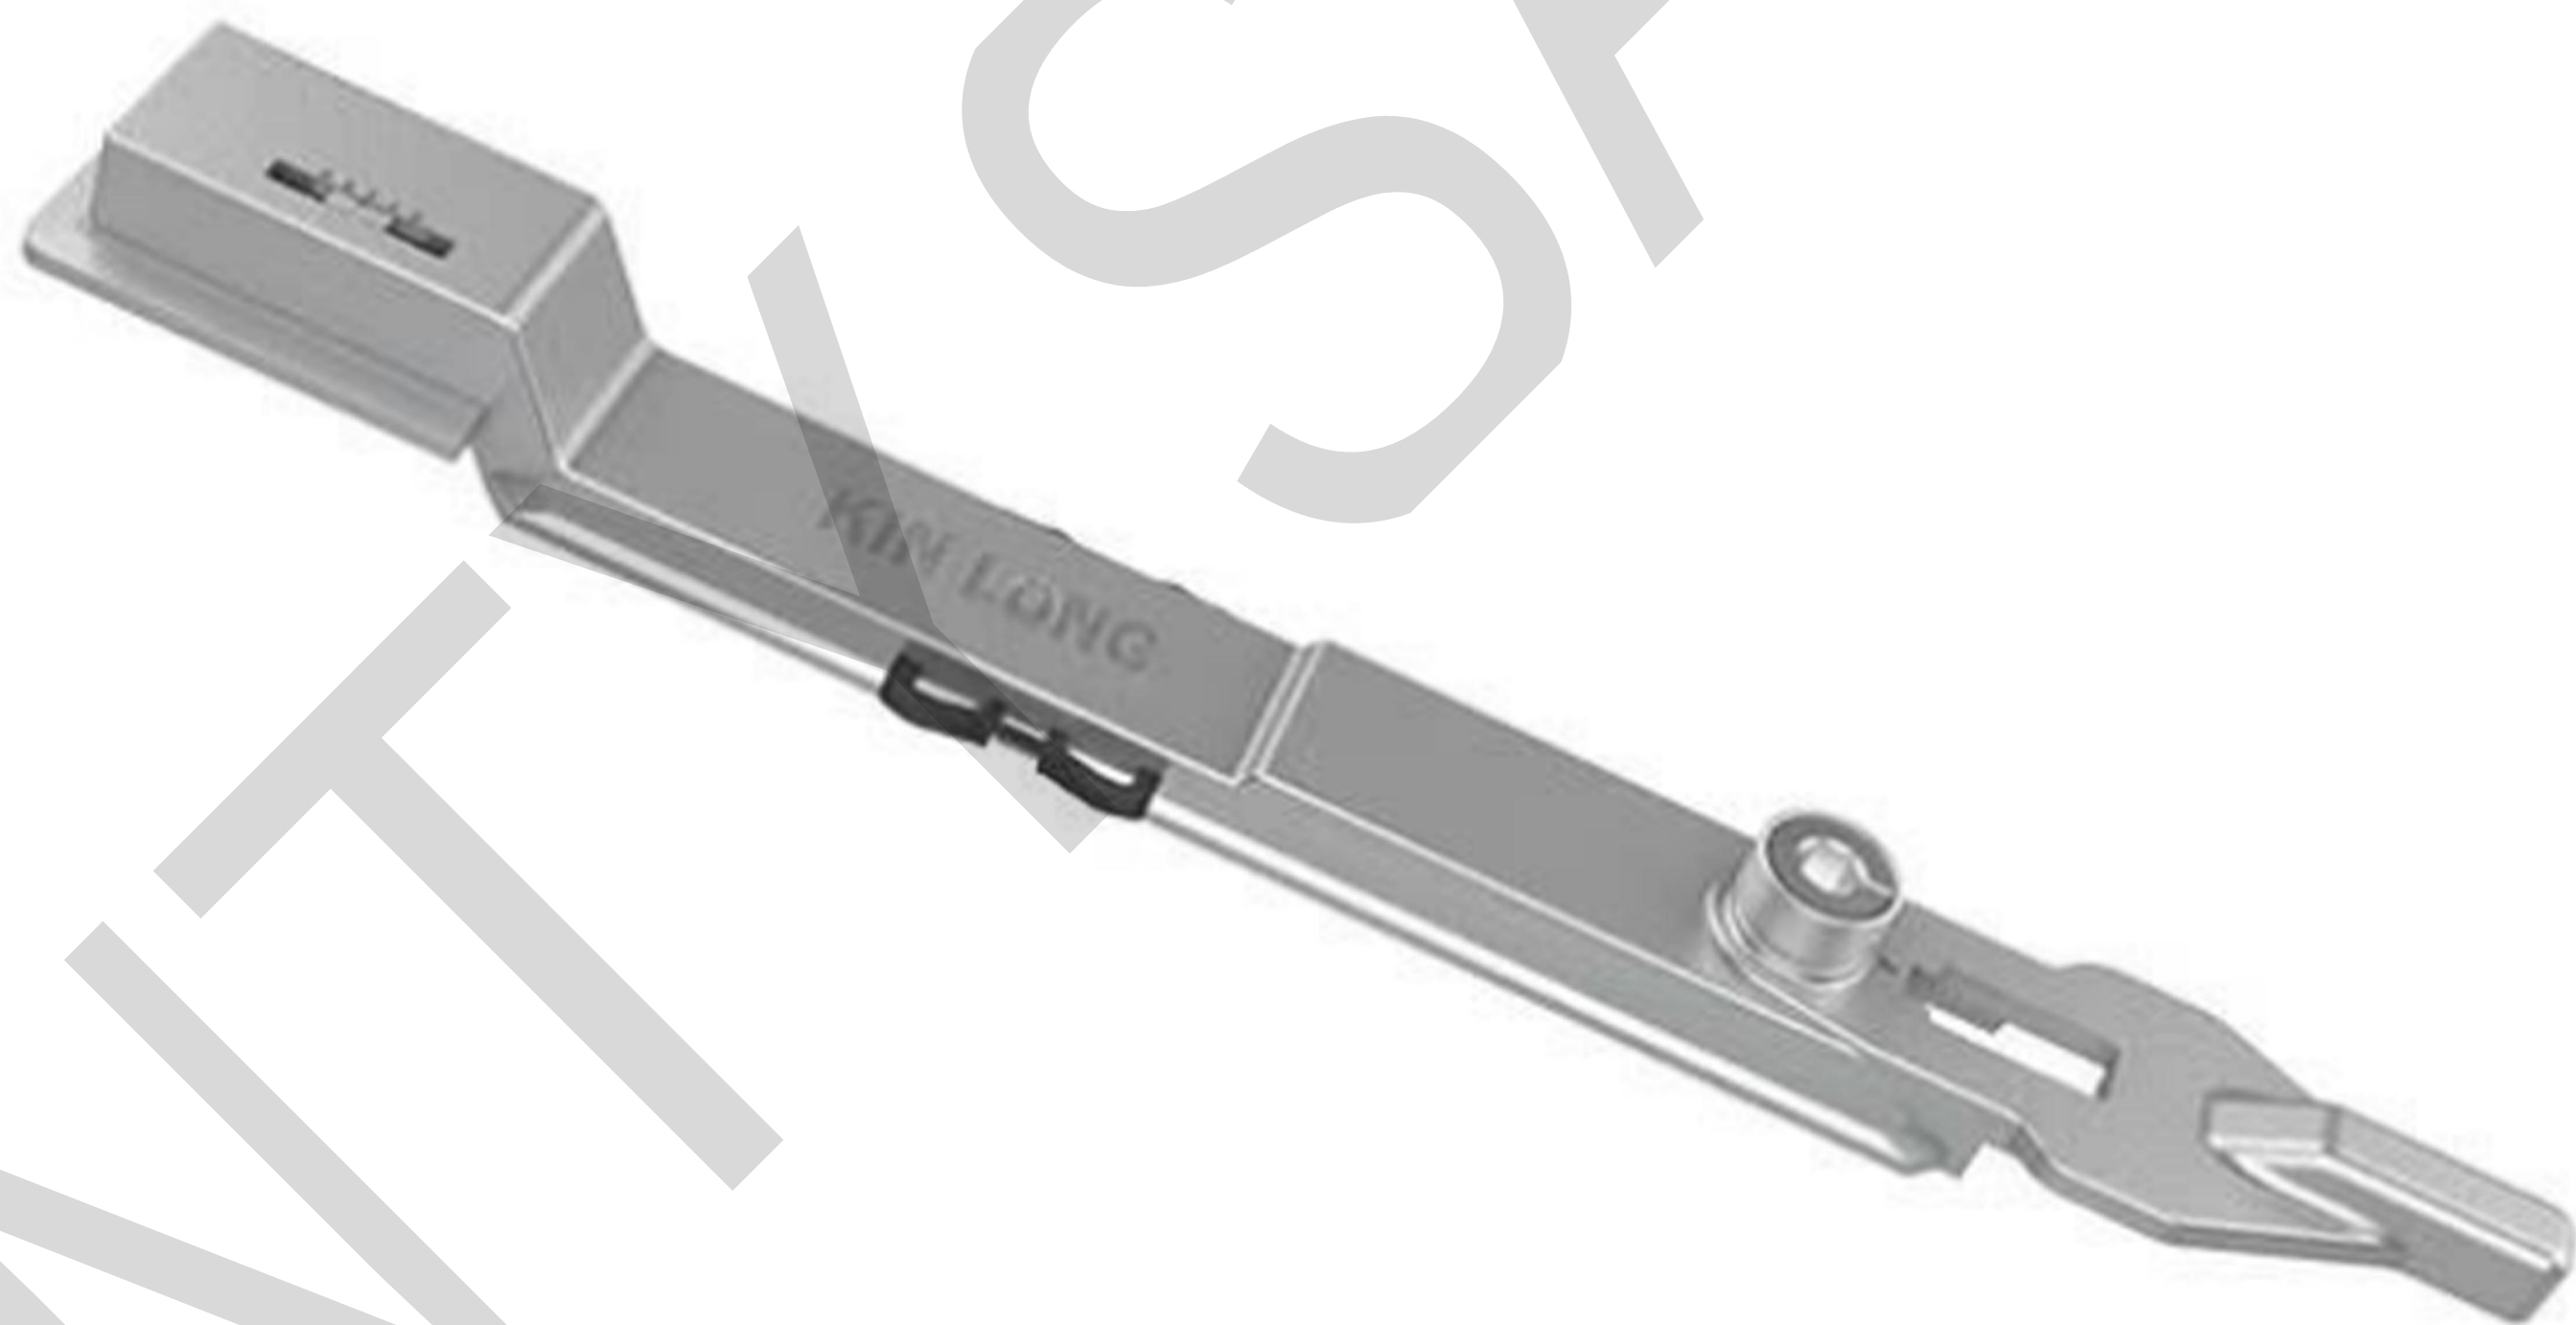


The marked dimensions are in millimeters.

Model	Material
UP-YHDX240	STAINLESS STEEL
Surface Preparation	Functional attributes
Brushing	Tilt and Turn Hinge

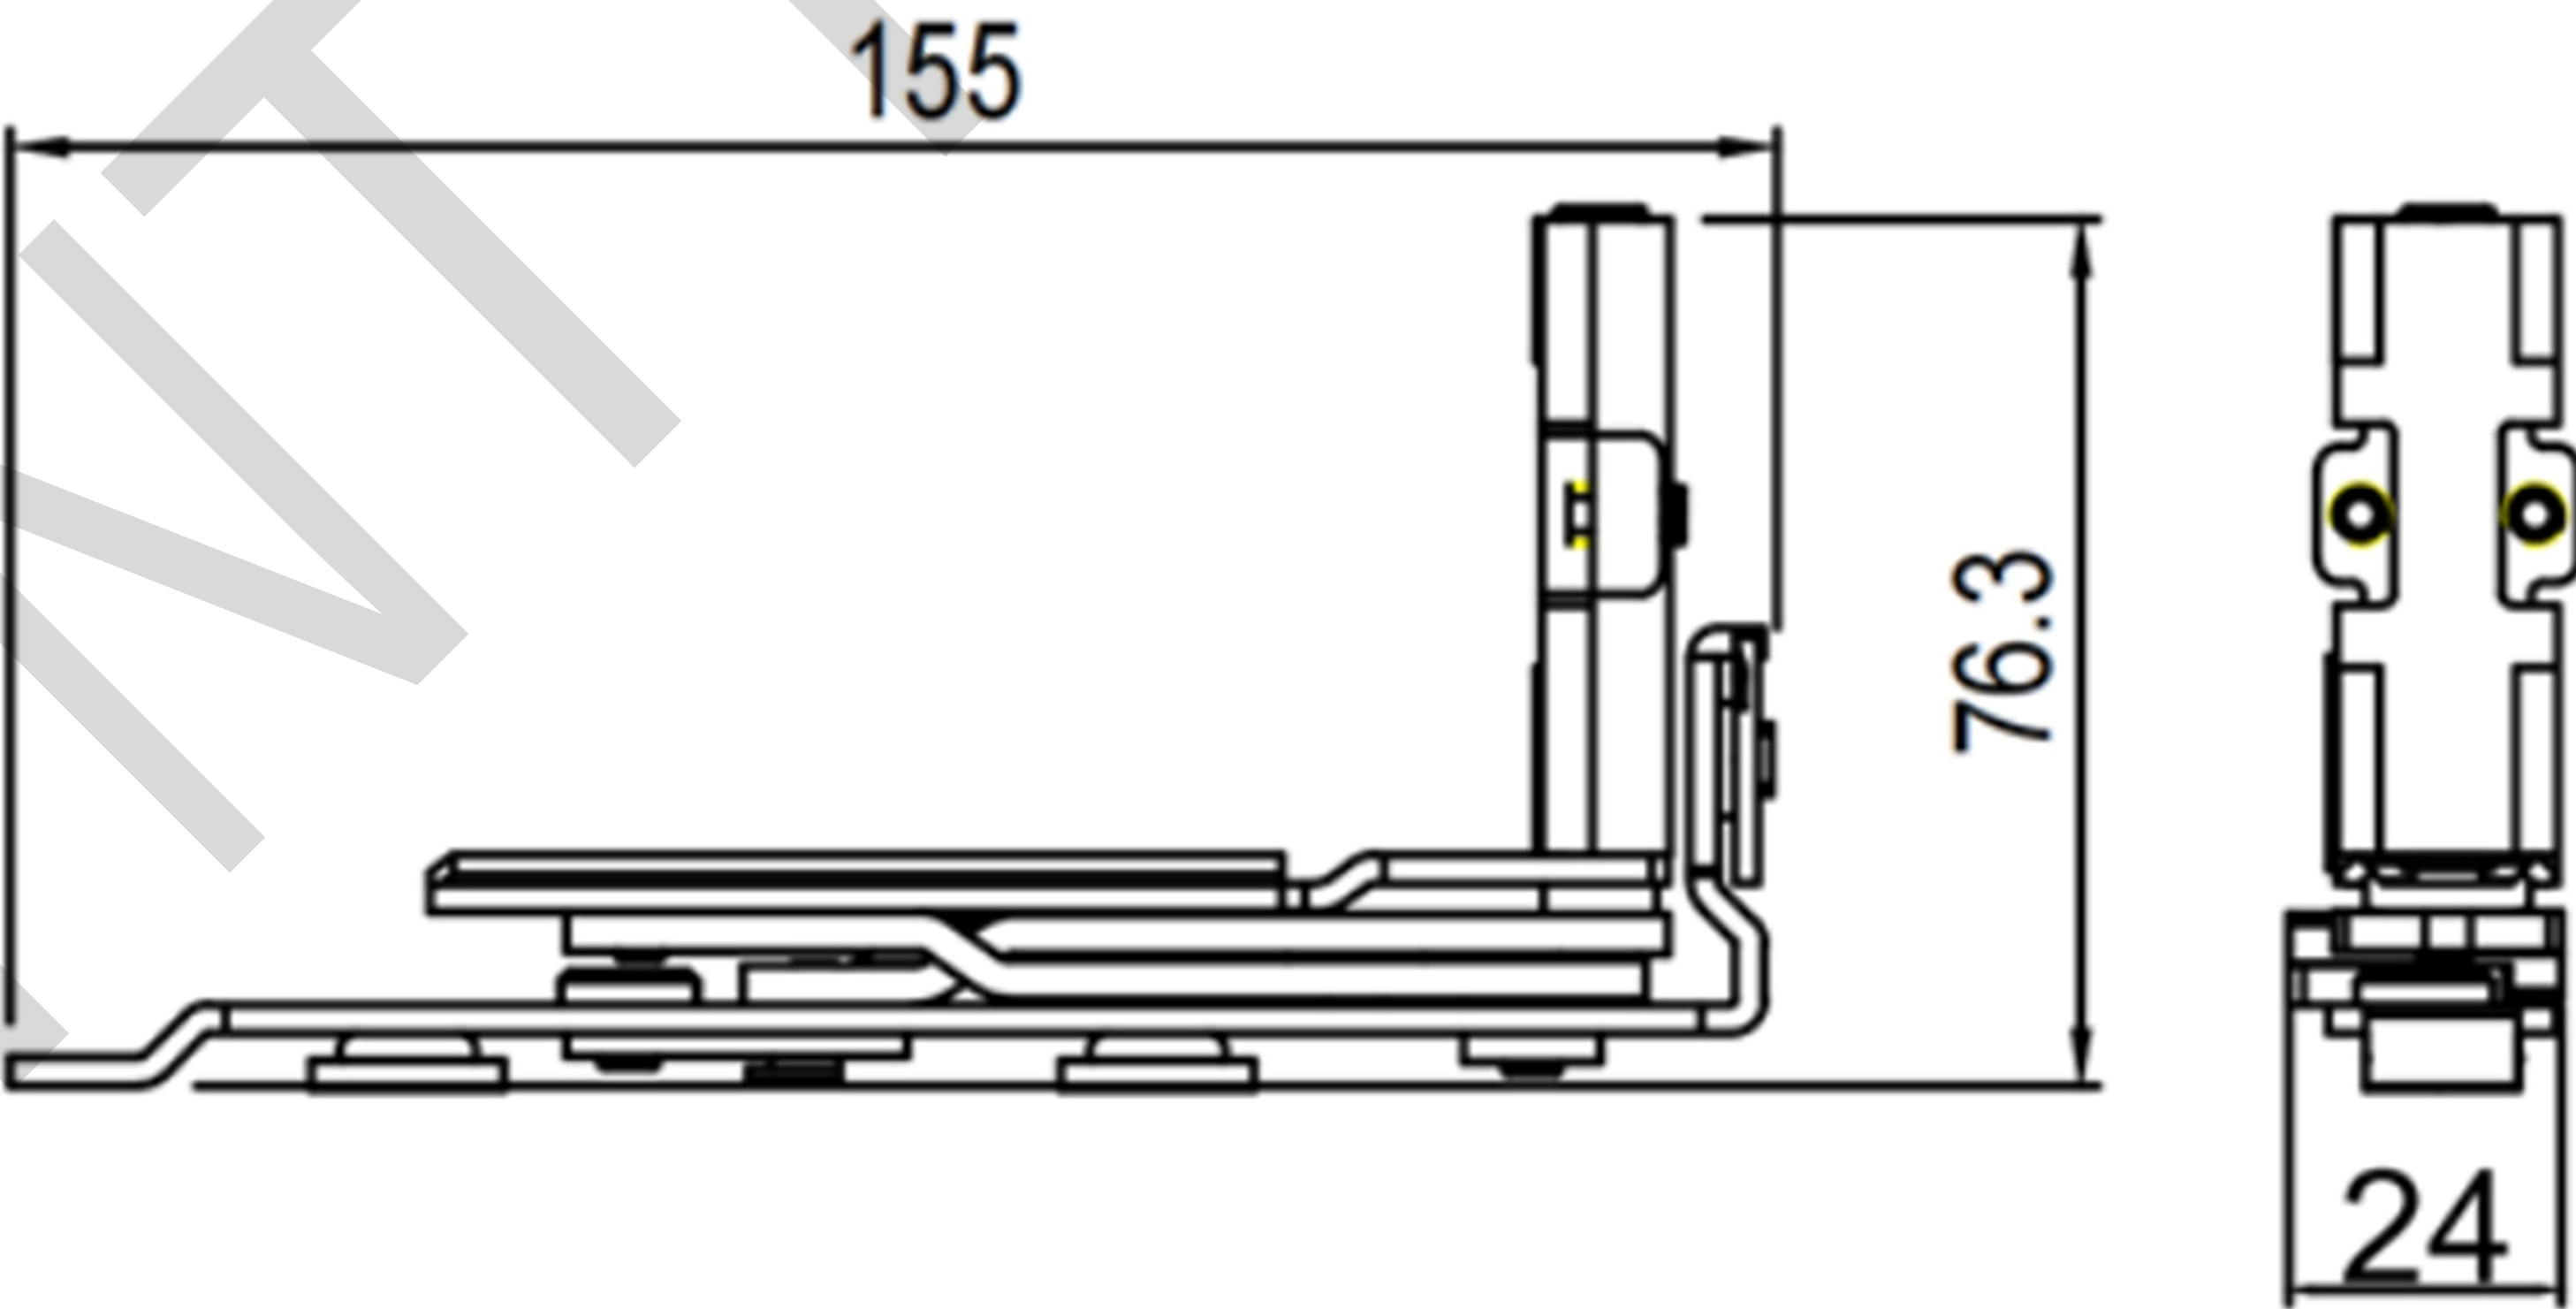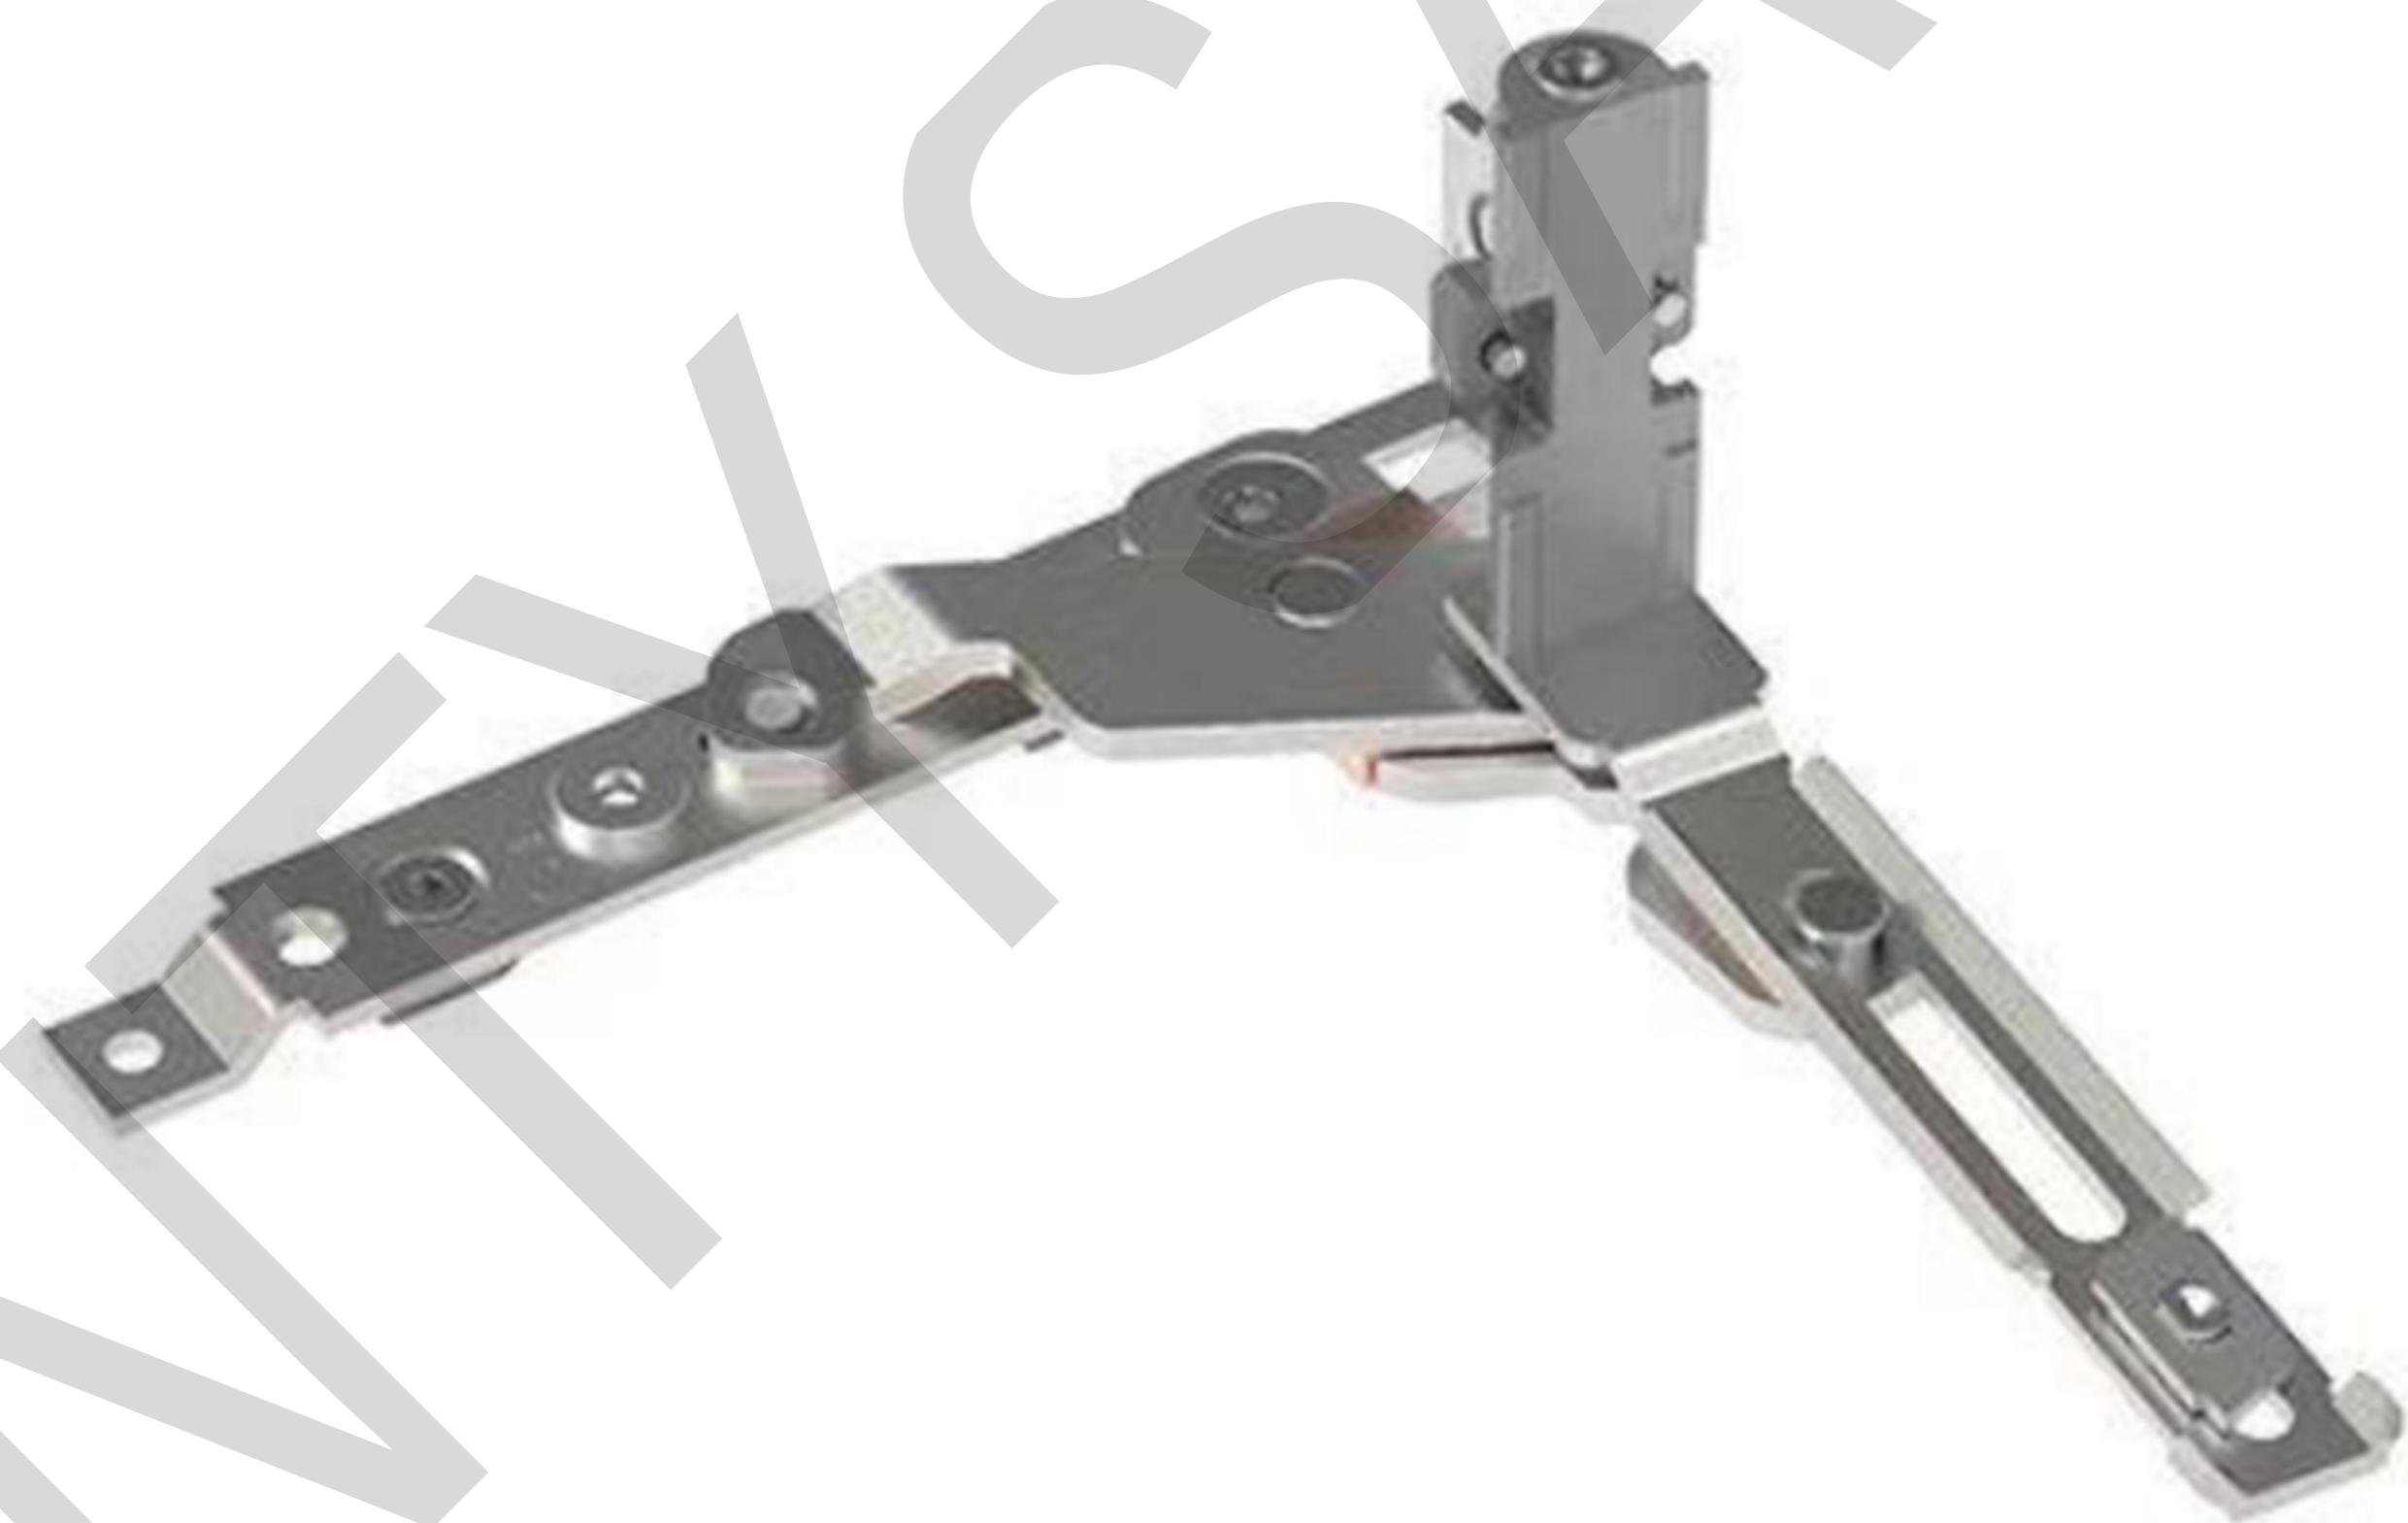


The marked dimensions are in millimeters.

Model	Material
UP-N59	Zinc Alloy
Surface Preparation	Functional attributes
Polymer Coating	Anti-drop Device

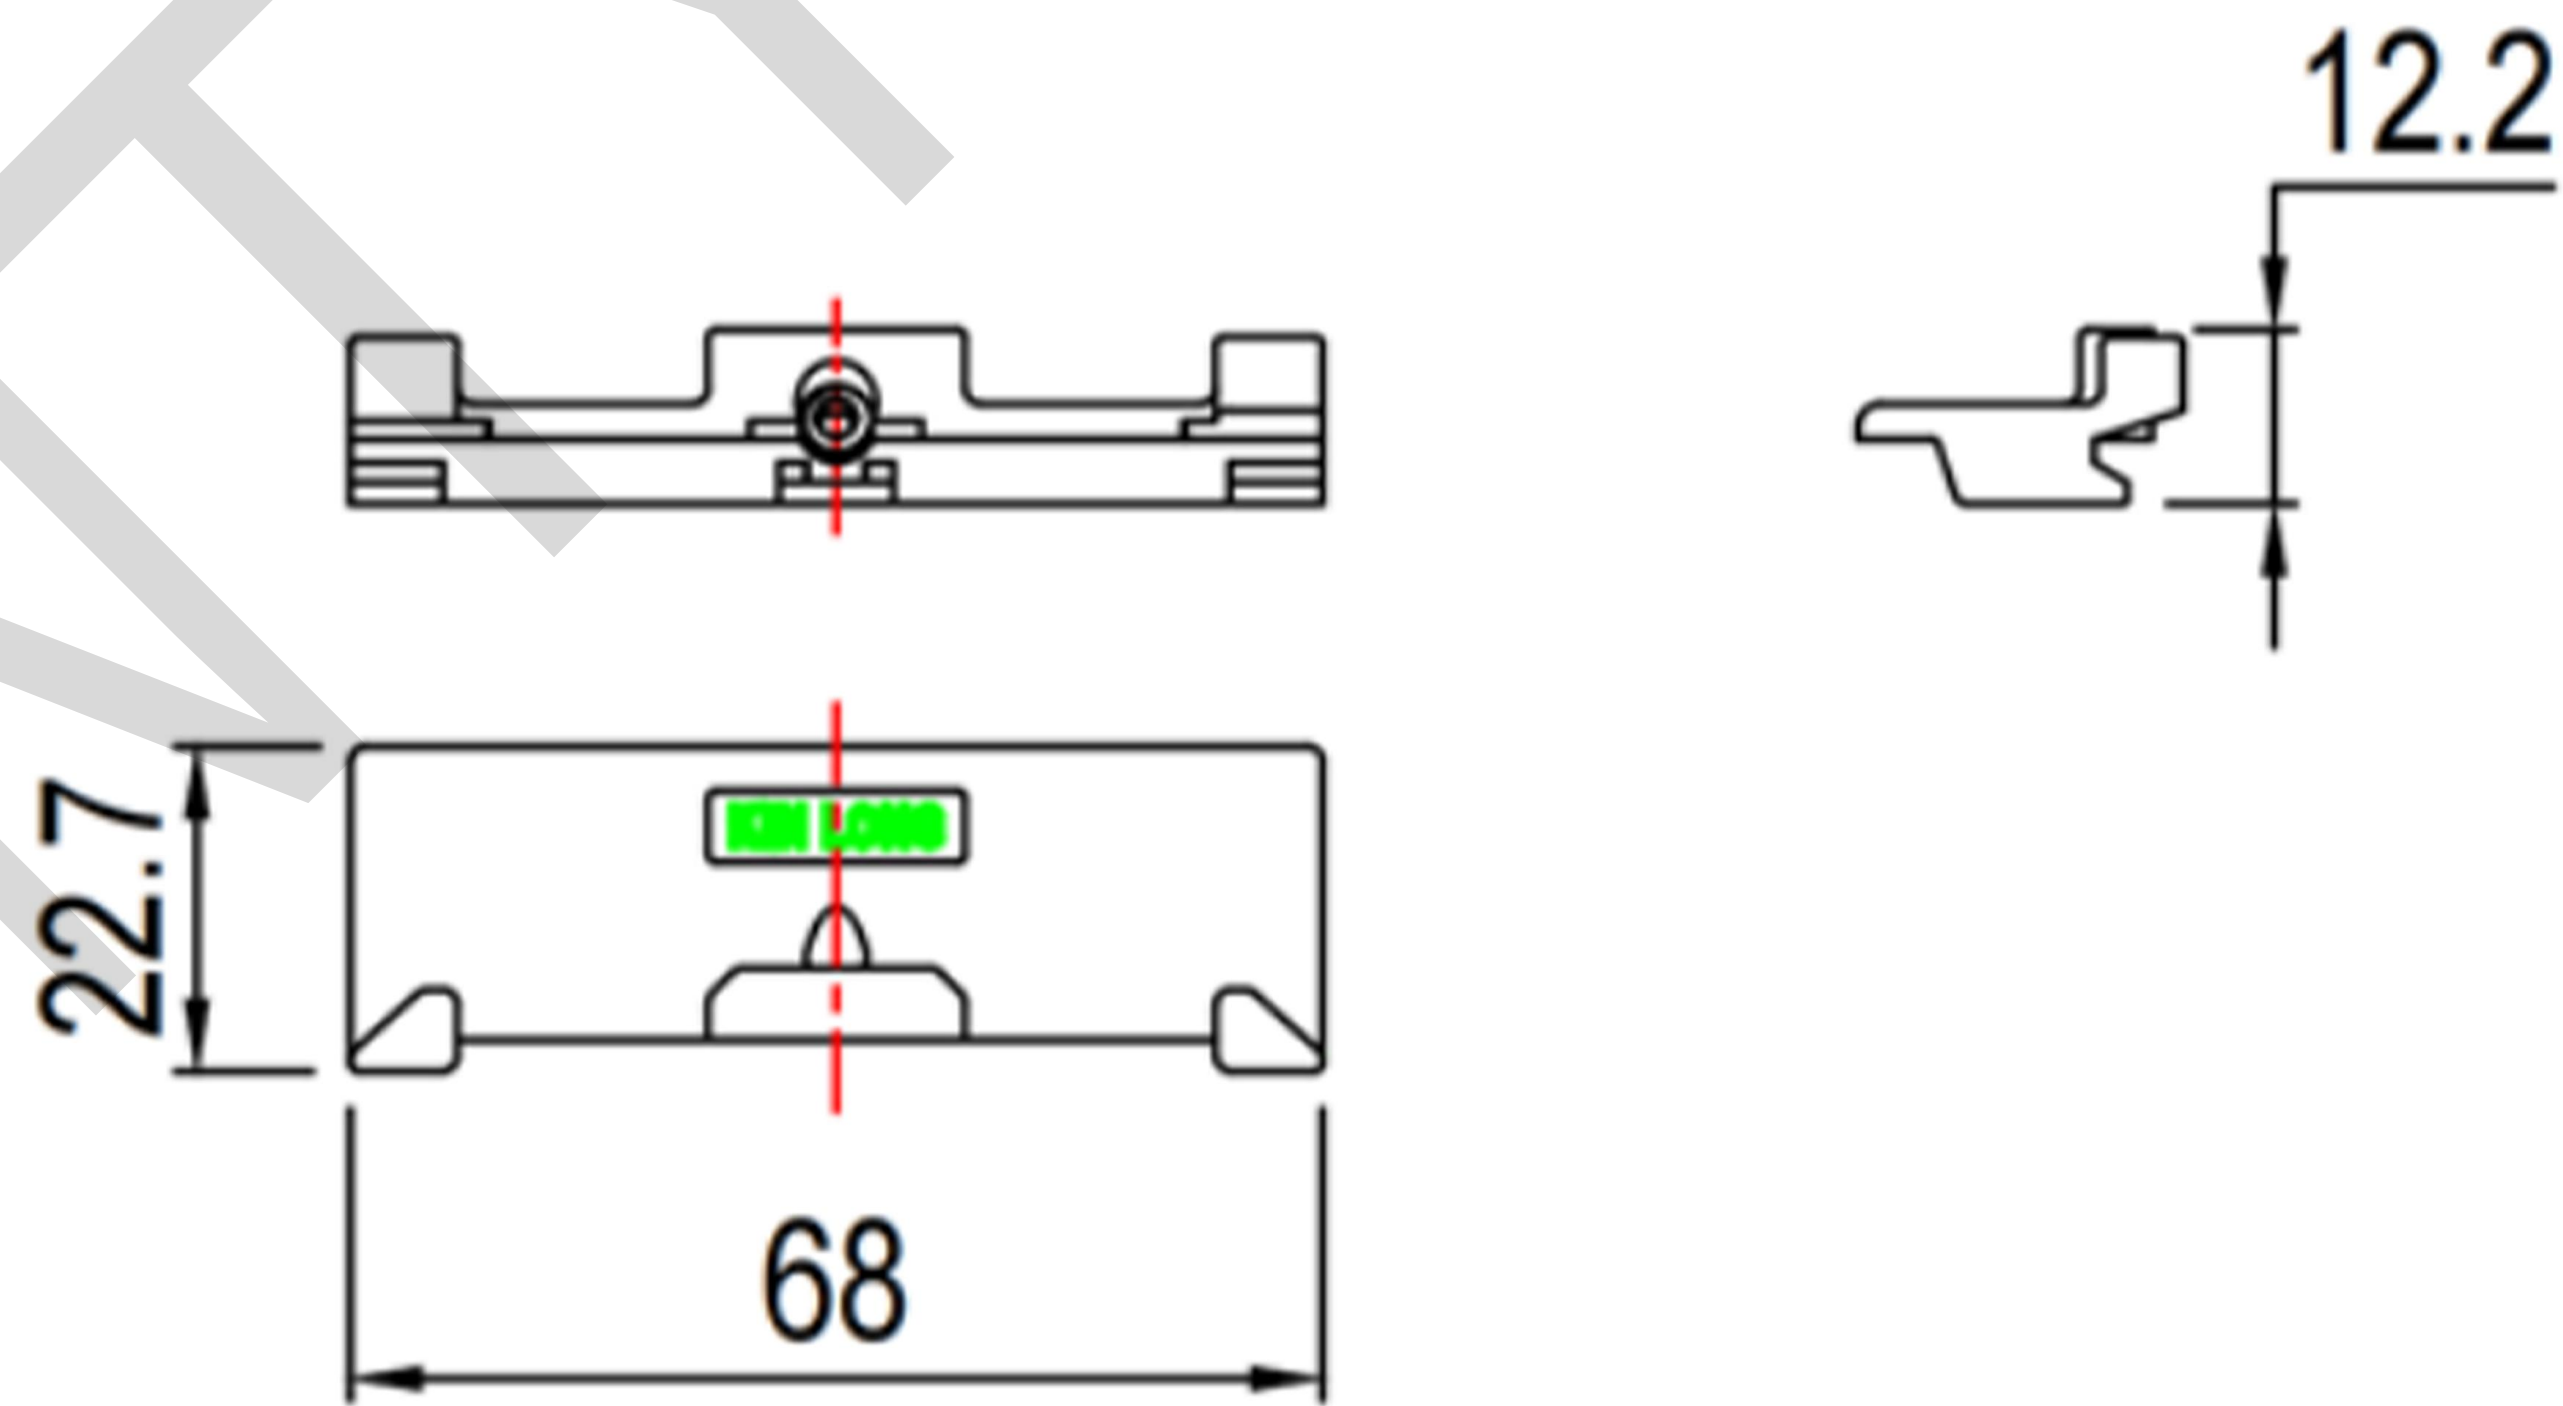


The marked dimensions are in millimeters.

Model	Material
UP-ZCKO5	Zinc Alloy
Surface Preparation	Functional attributes
Polymer Coating	Support Block

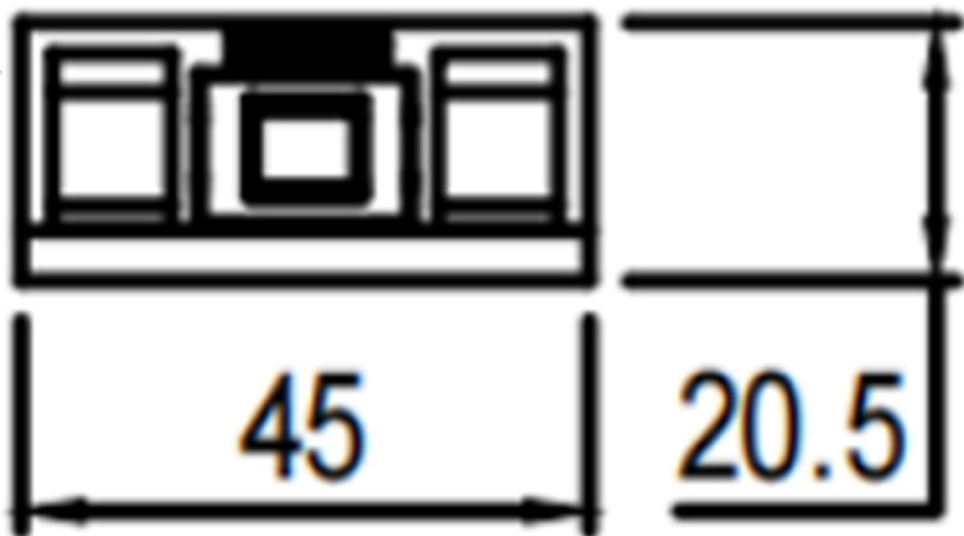


The marked dimensions are in millimeters.

Model	Material
ST6075	Zinc Alloy
Surface Preparation	Functional attributes
Brushing	Anti-theft lock

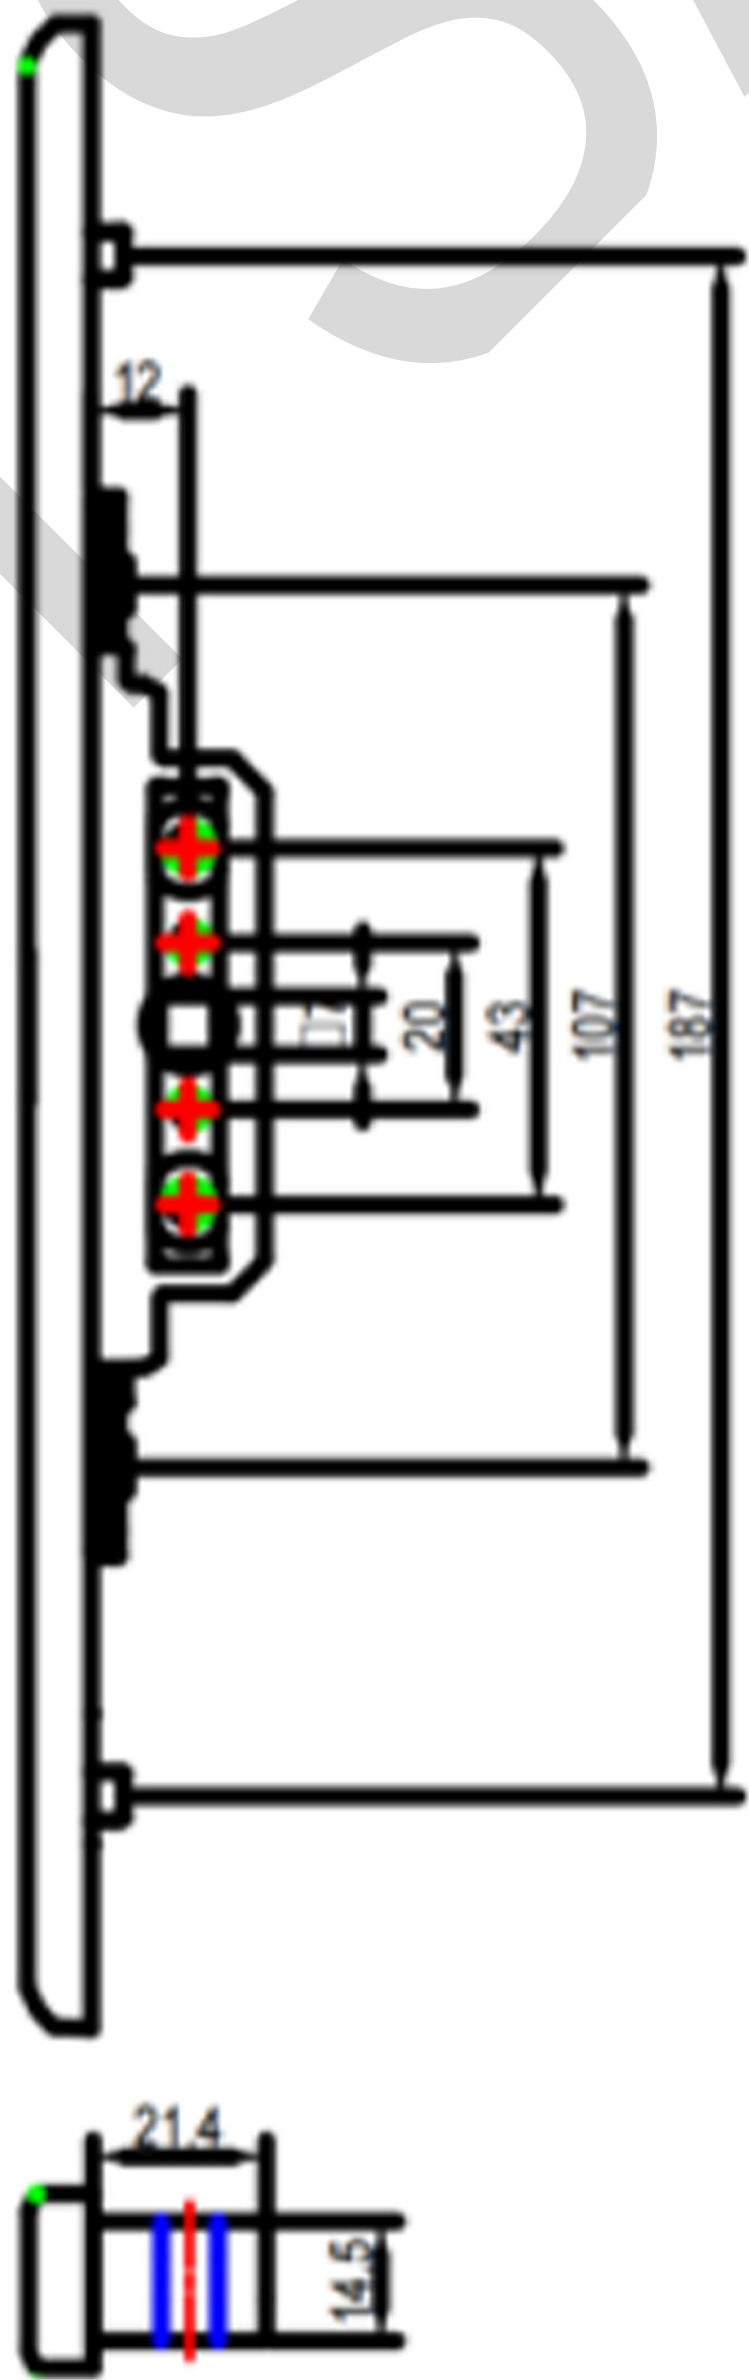



The marked dimensions are in millimeters.

Model	Material
UP-CDG100T	Zinc Alloy
Surface Preparation	Functional attributes
Polymer Coating	main drive rod

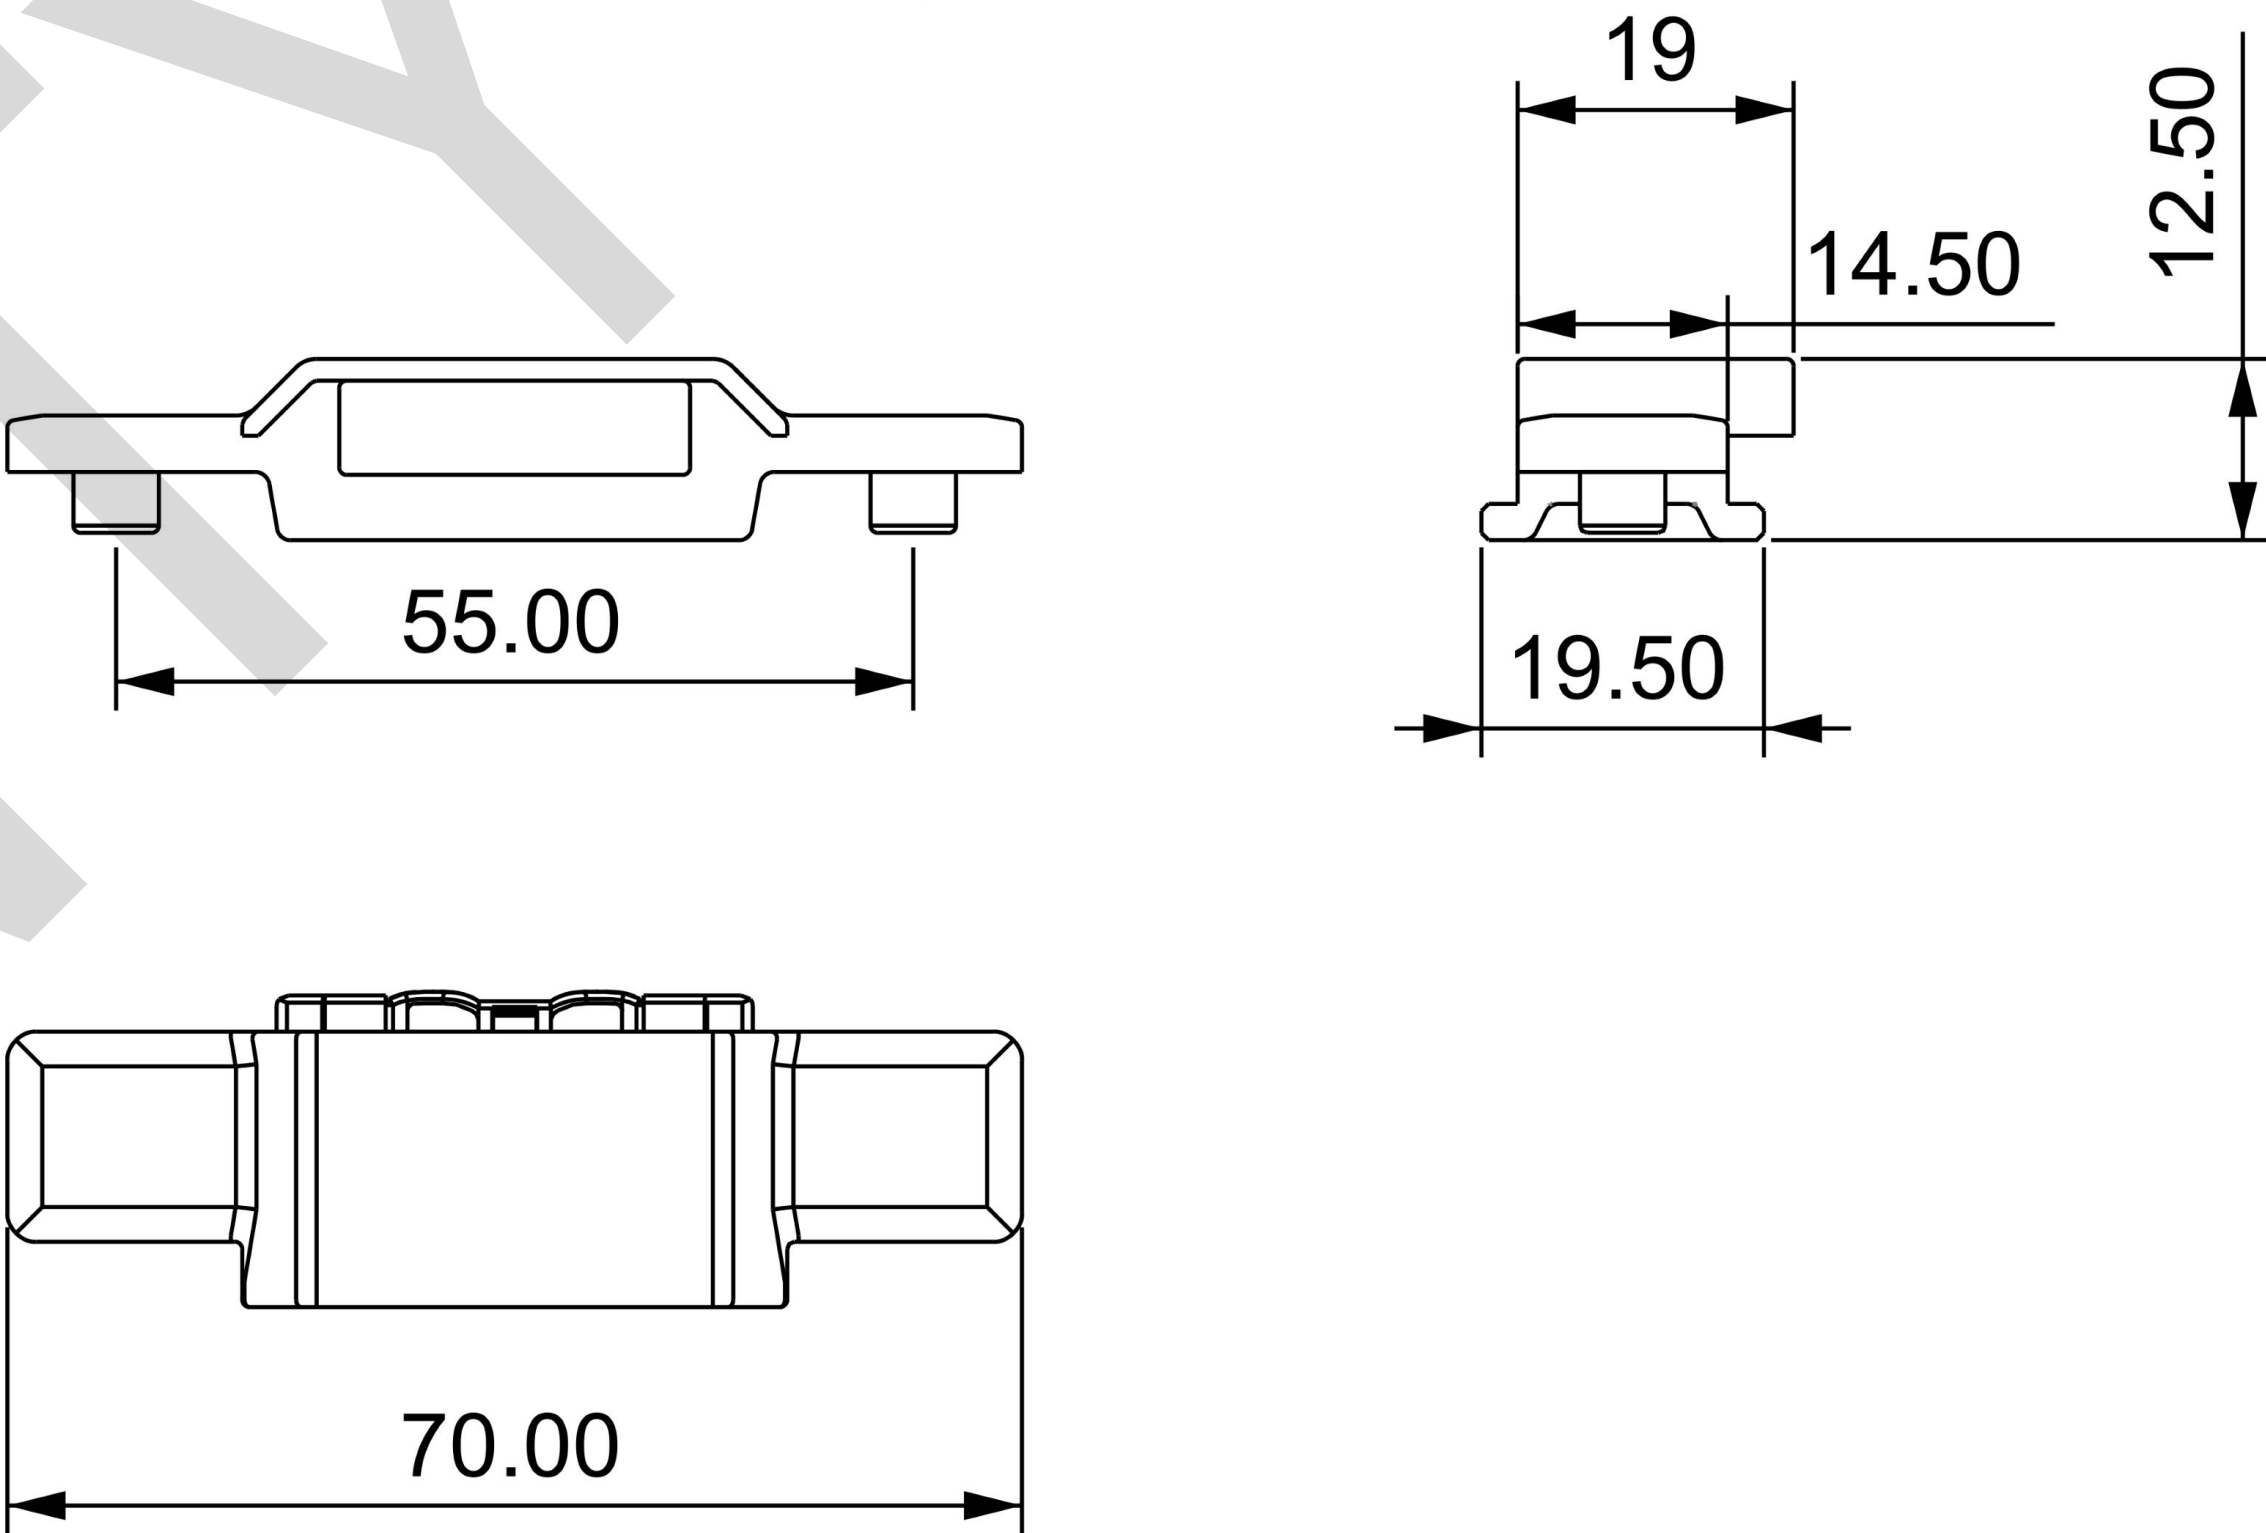


The marked dimensions are in millimeters.

Model	Material
UP-CDG101	Zinc Alloy
Surface Preparation	Functional attributes
Polymer Coating	side drive rod

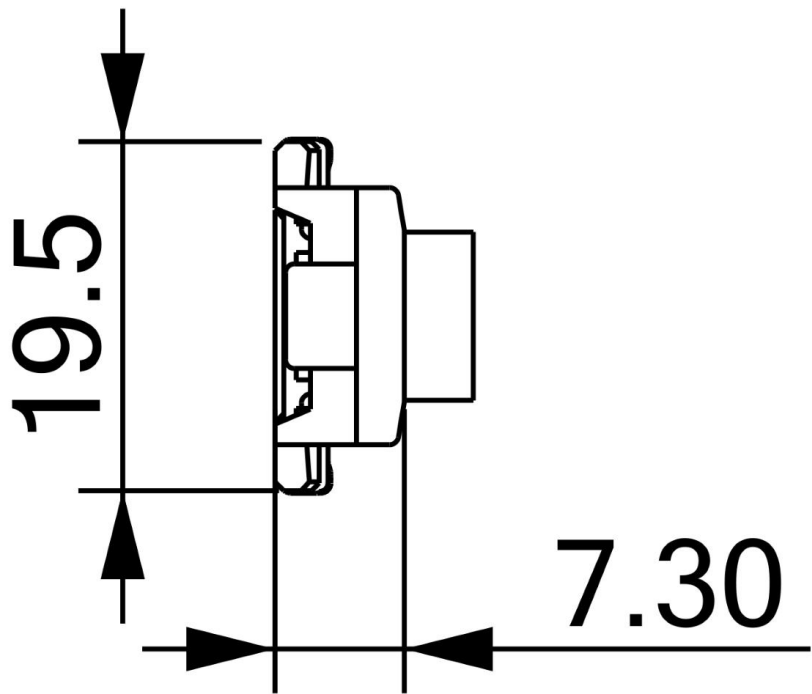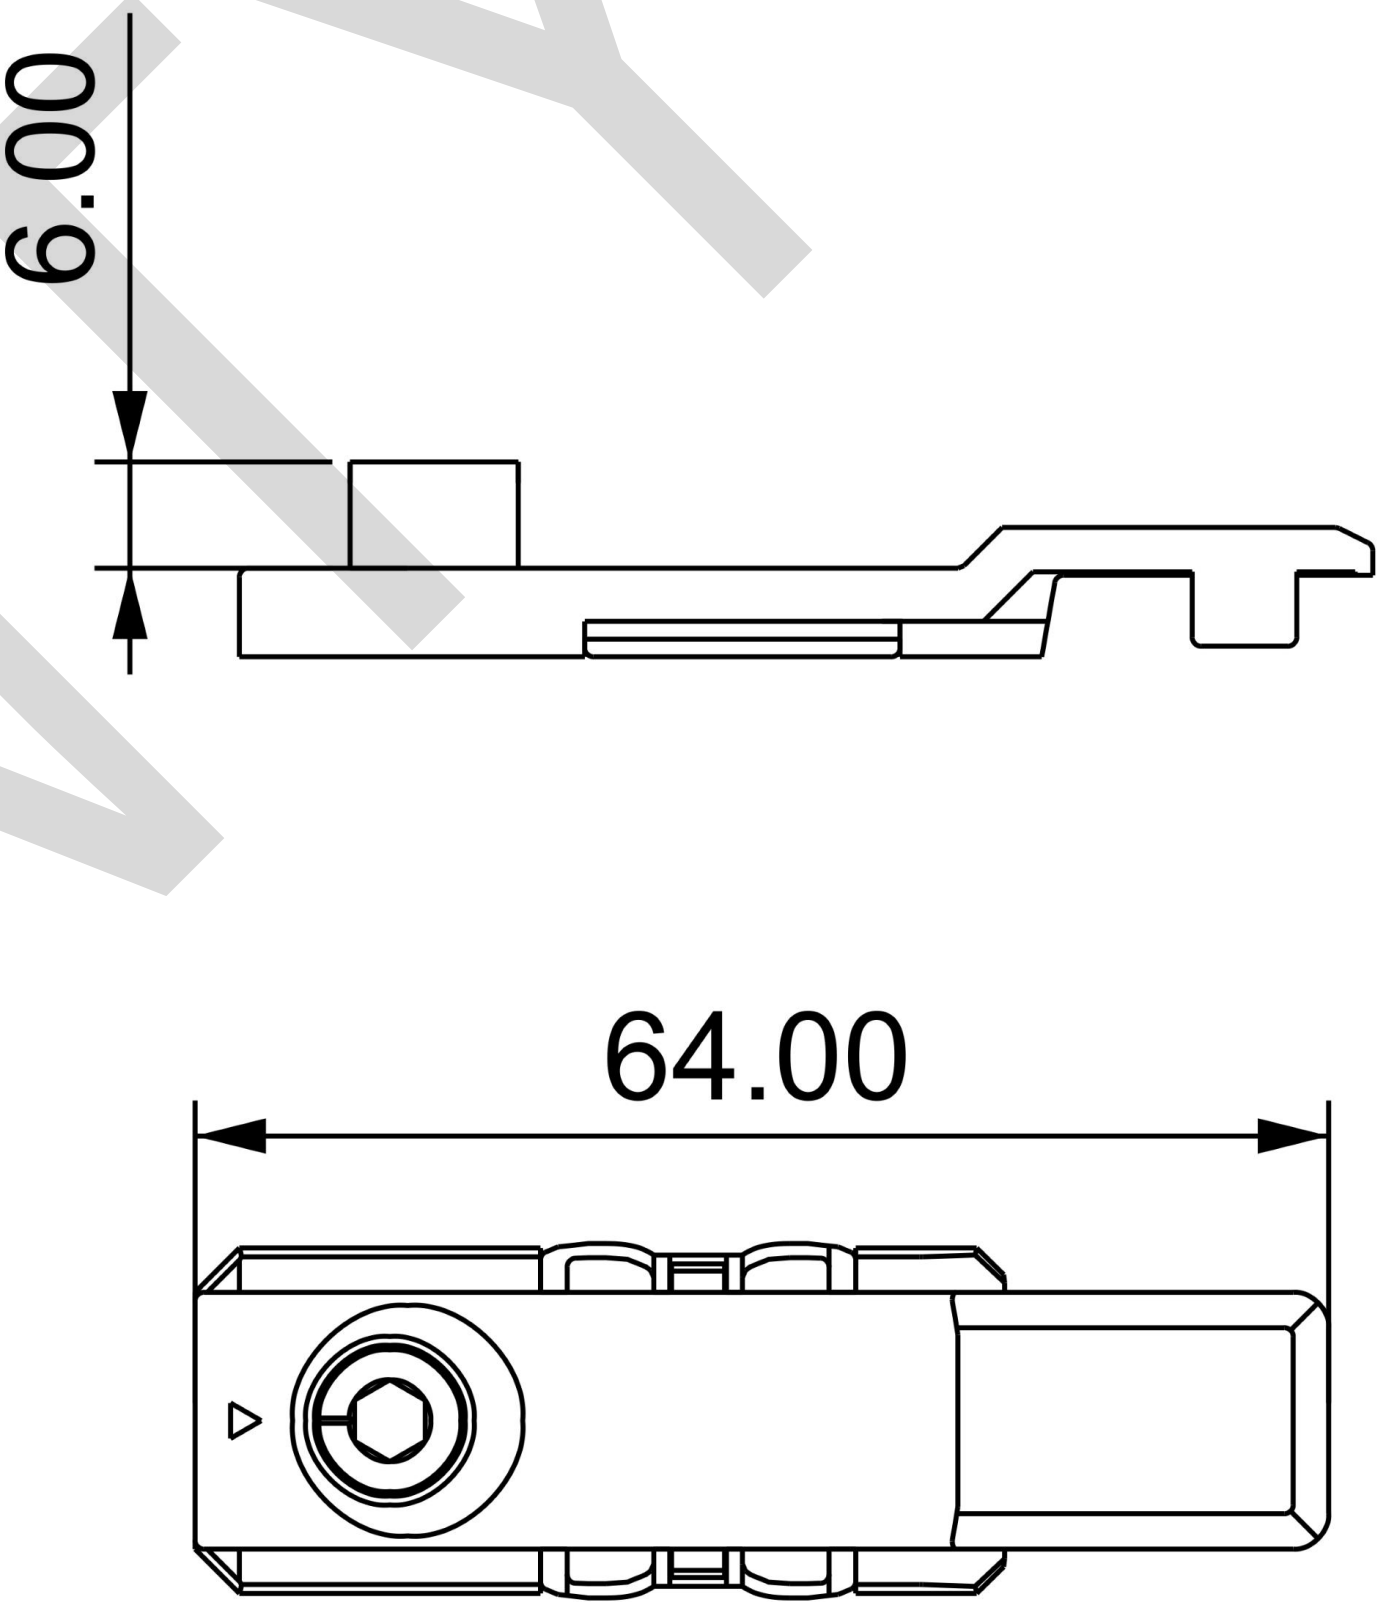

The marked dimensions are in millimeters.

Model	Material
UP-CZS1140X	Stainless Steel
Surface Preparation	Functional attributes
Baking Paint	Operating Part

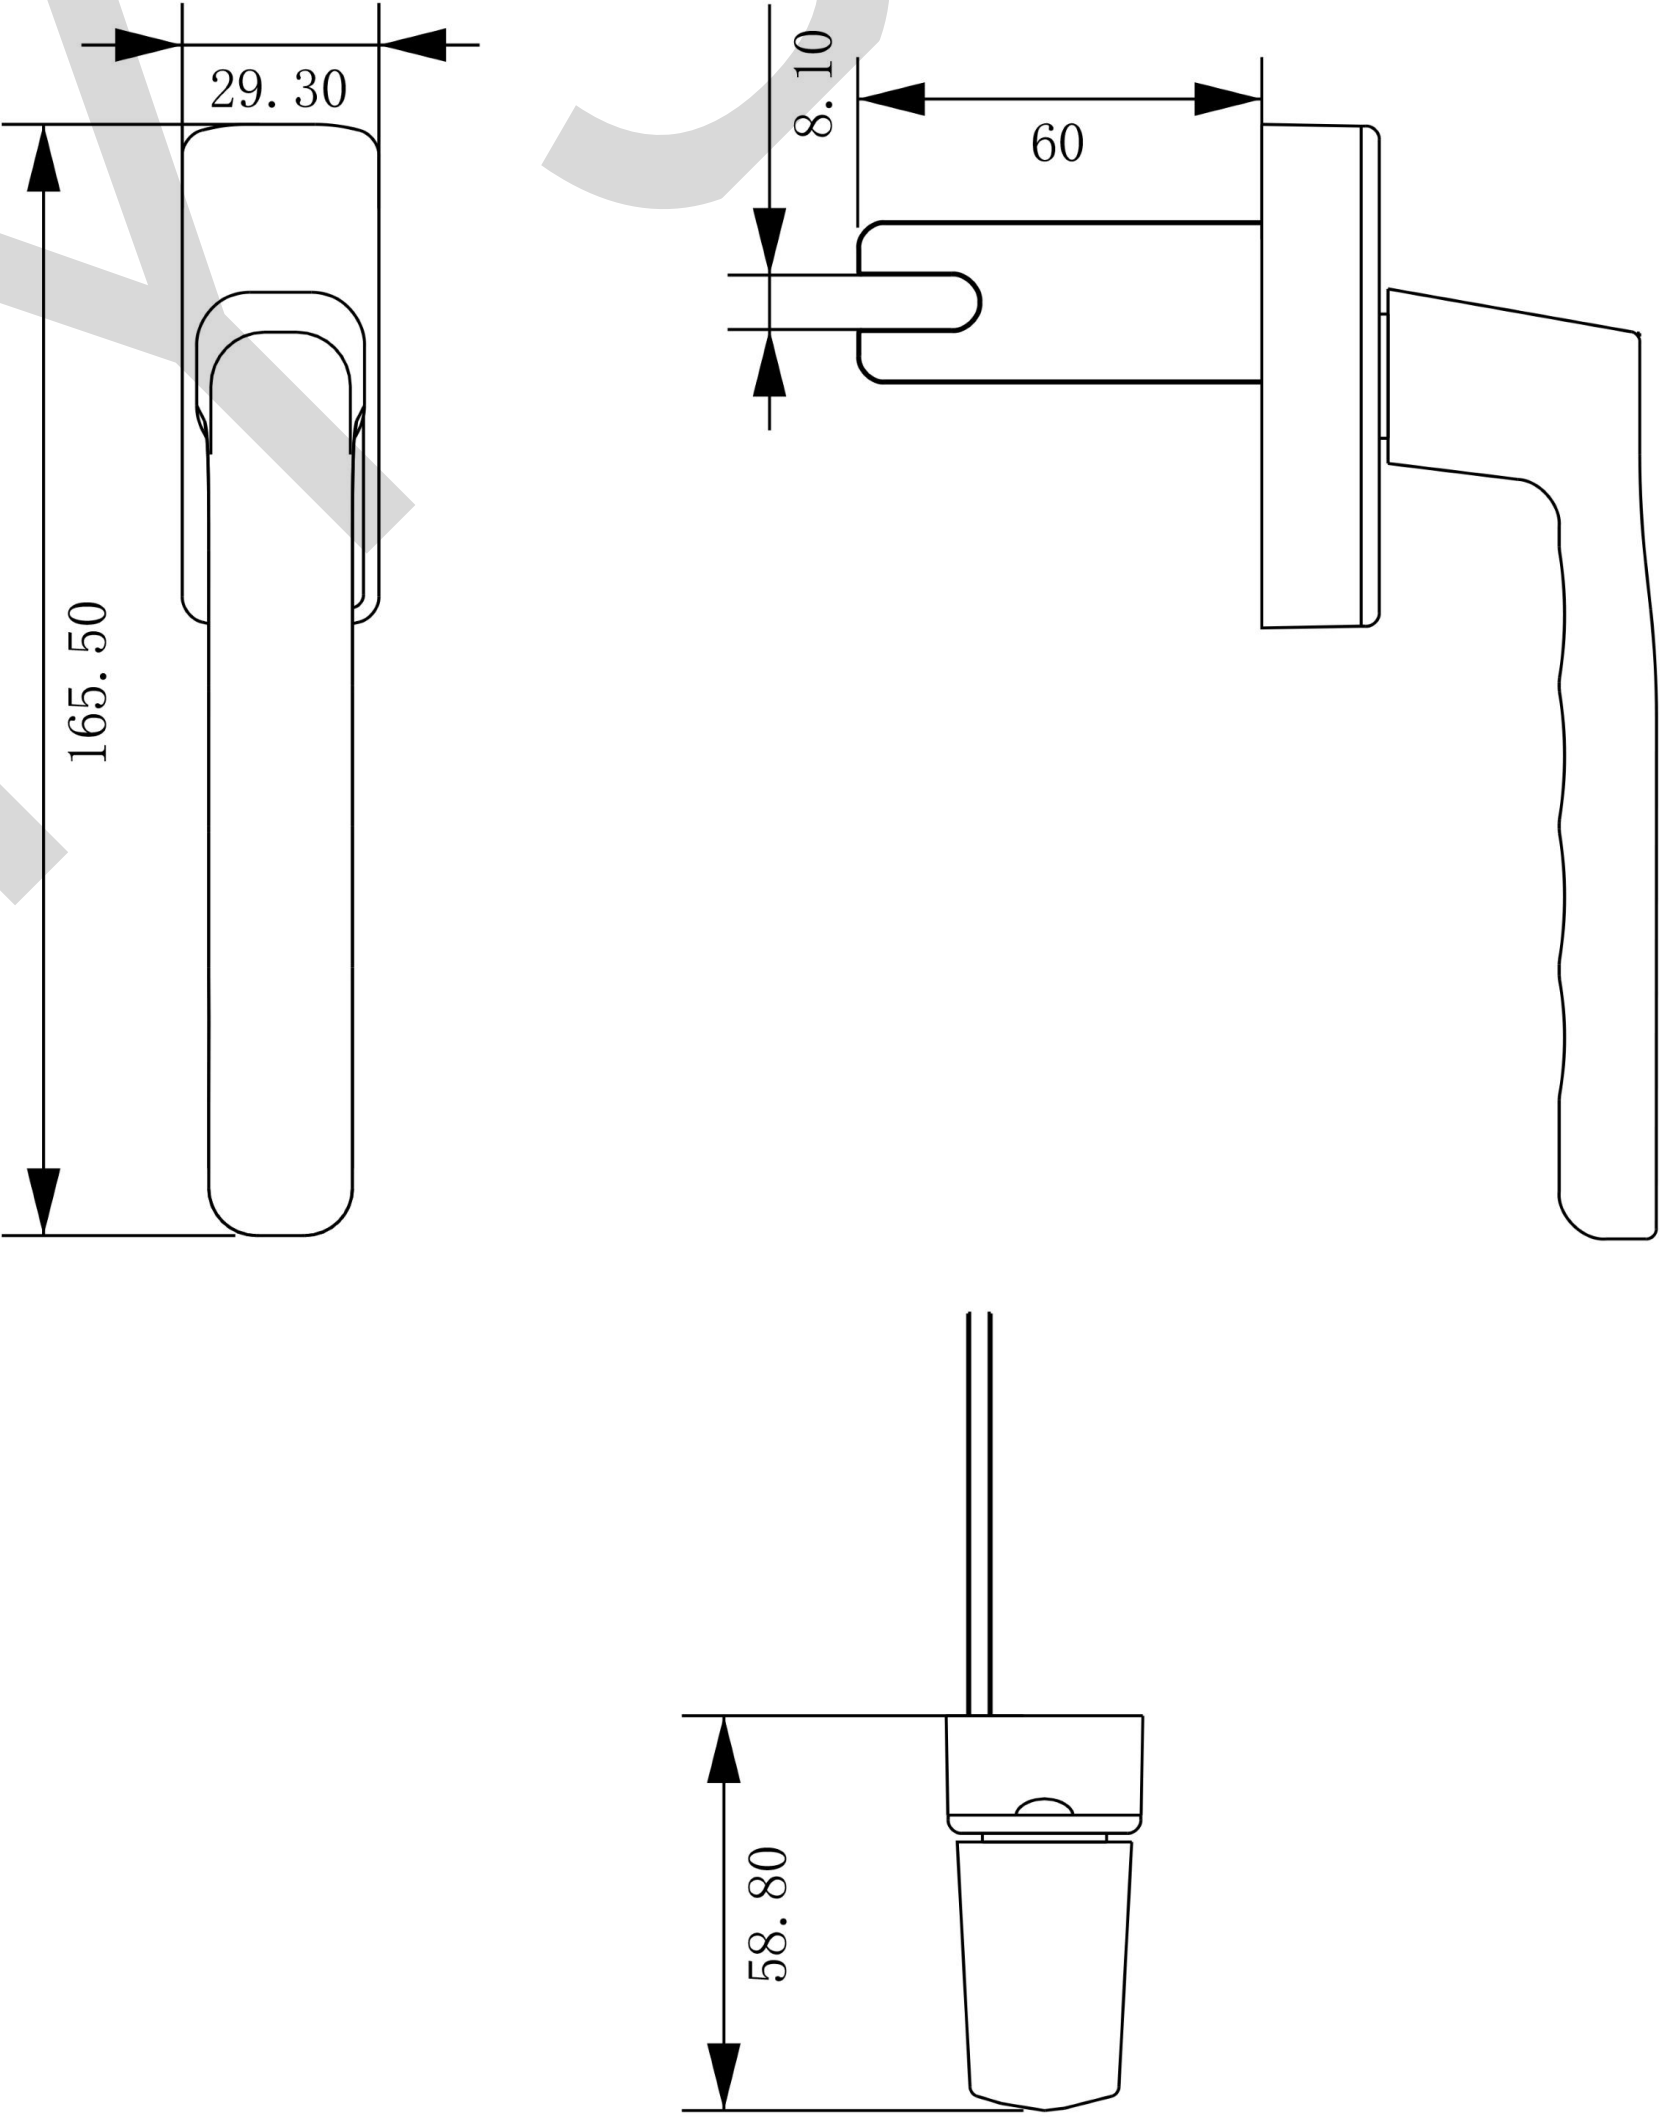

The marked dimensions are in millimeters.

Model	Material
UP-FZS1043A	Stainless Steel
Surface Preparation	Functional attributes
Baking Paint	Operating Part

